




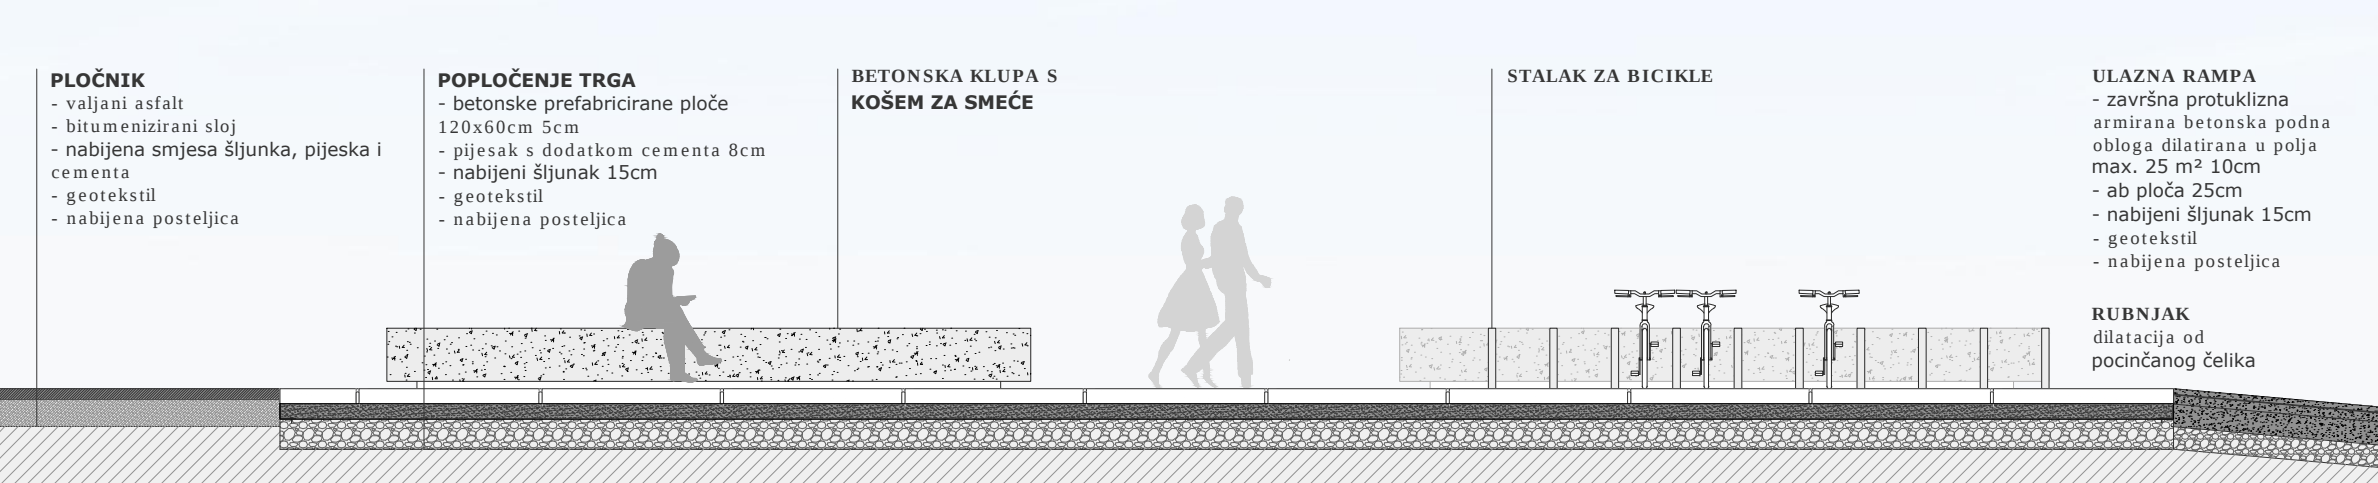


DETALJ PARTERA A MJ 1/50

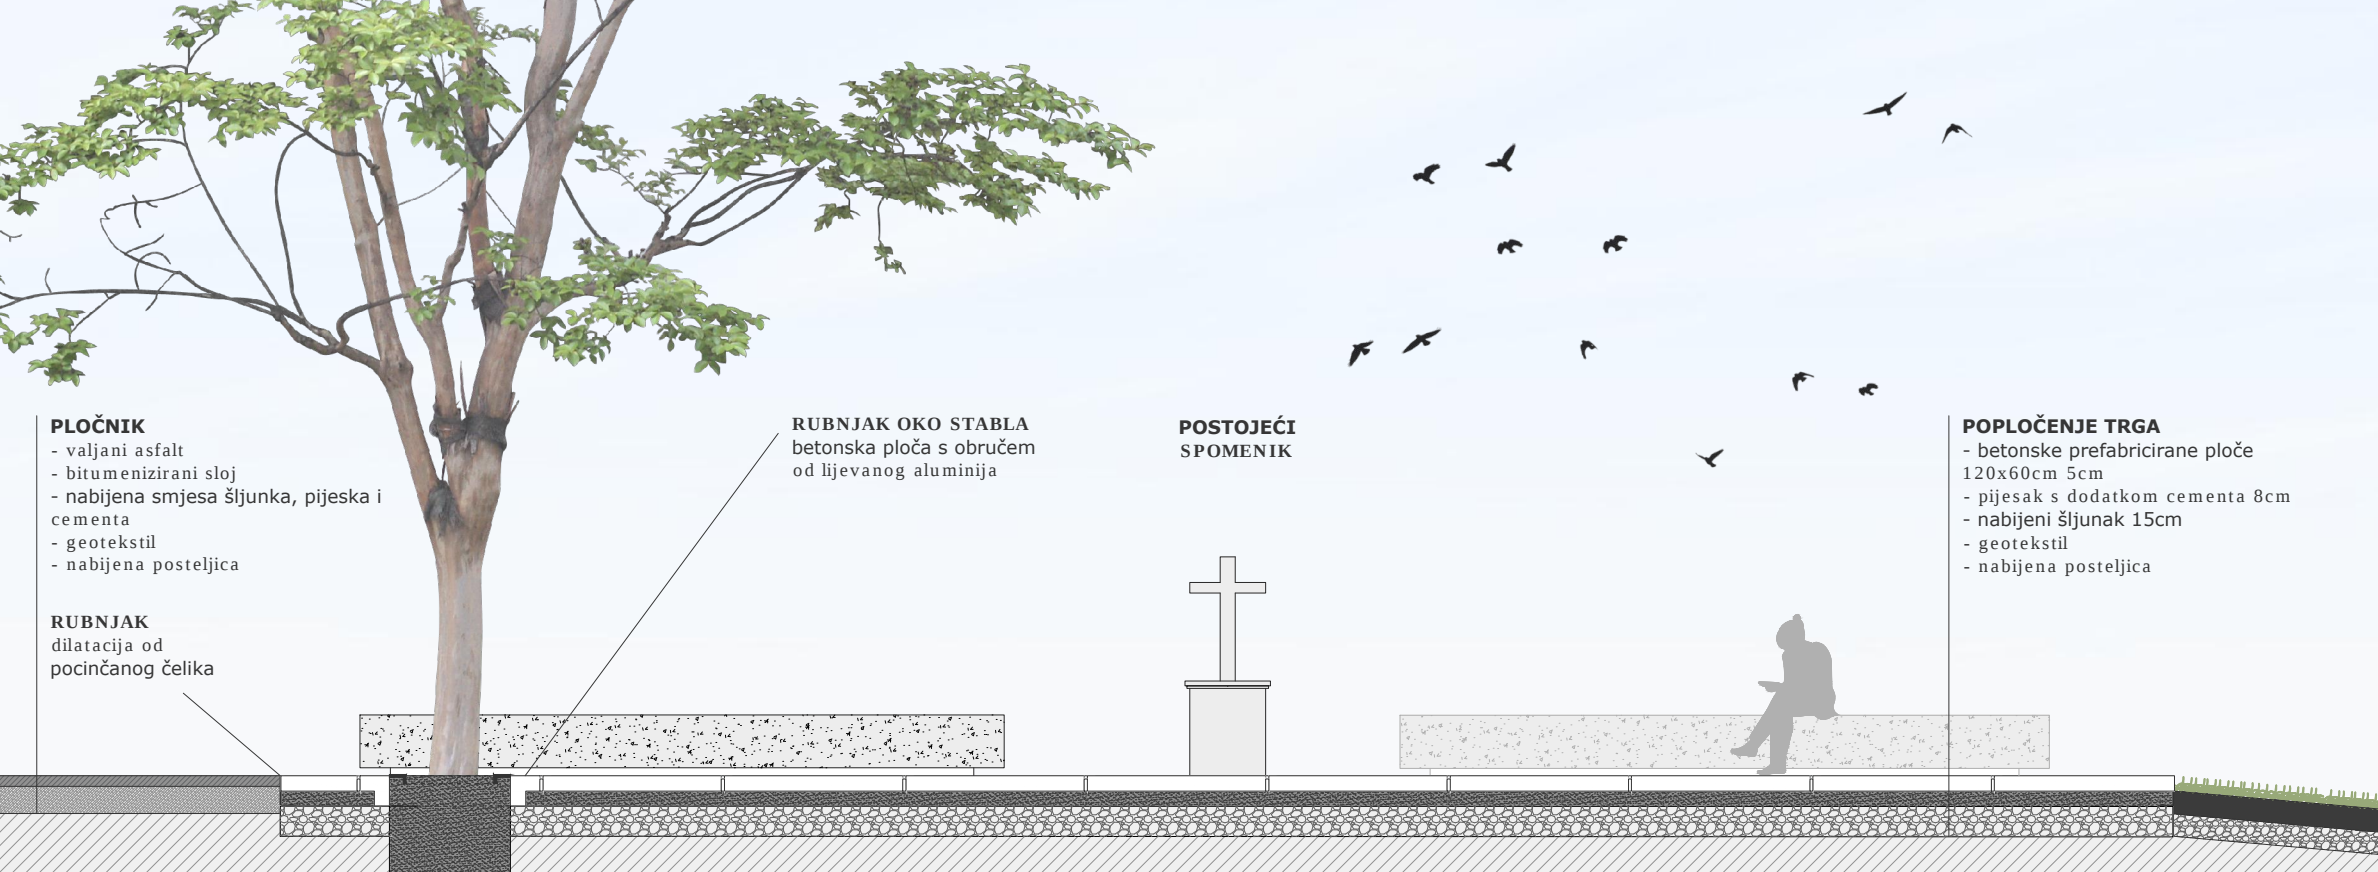


DETALJ PARTERA B MJ 1/50

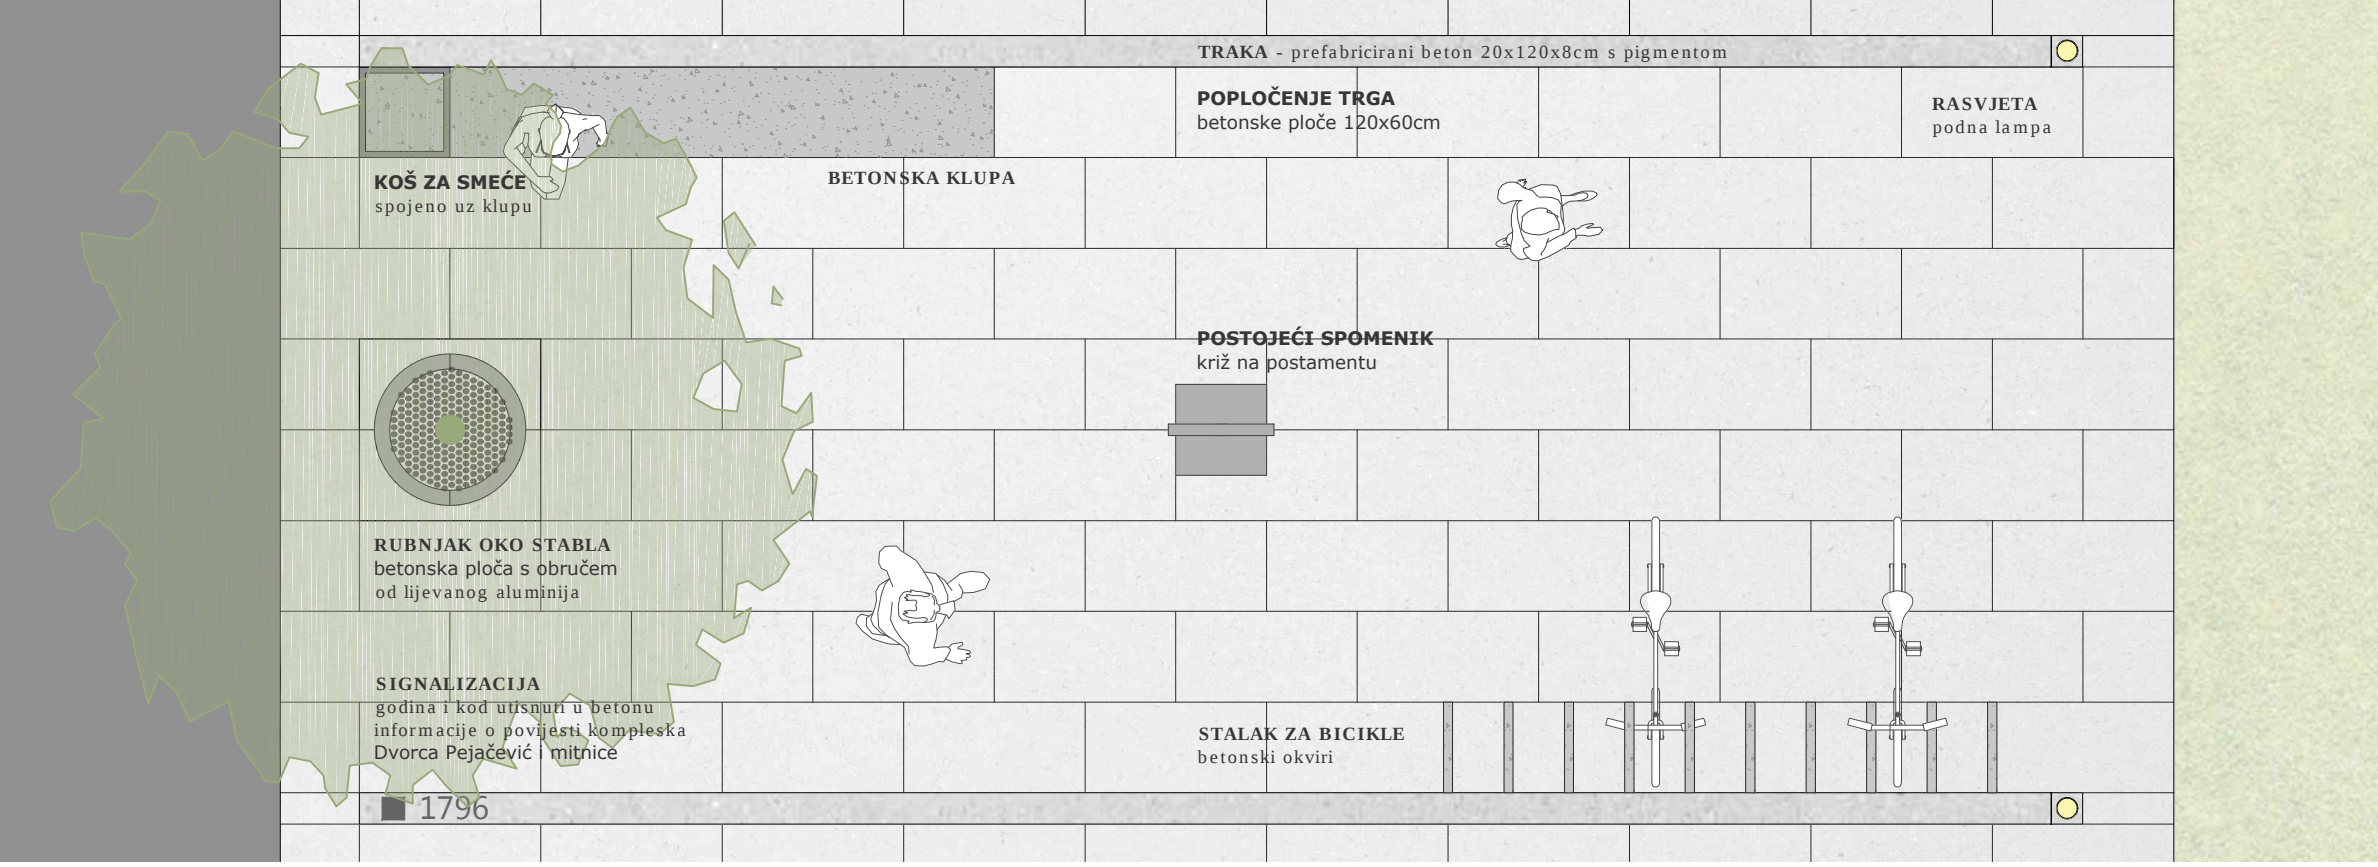


SEGMENT TLOCRTA PARTERA - TRG MJ 1/50

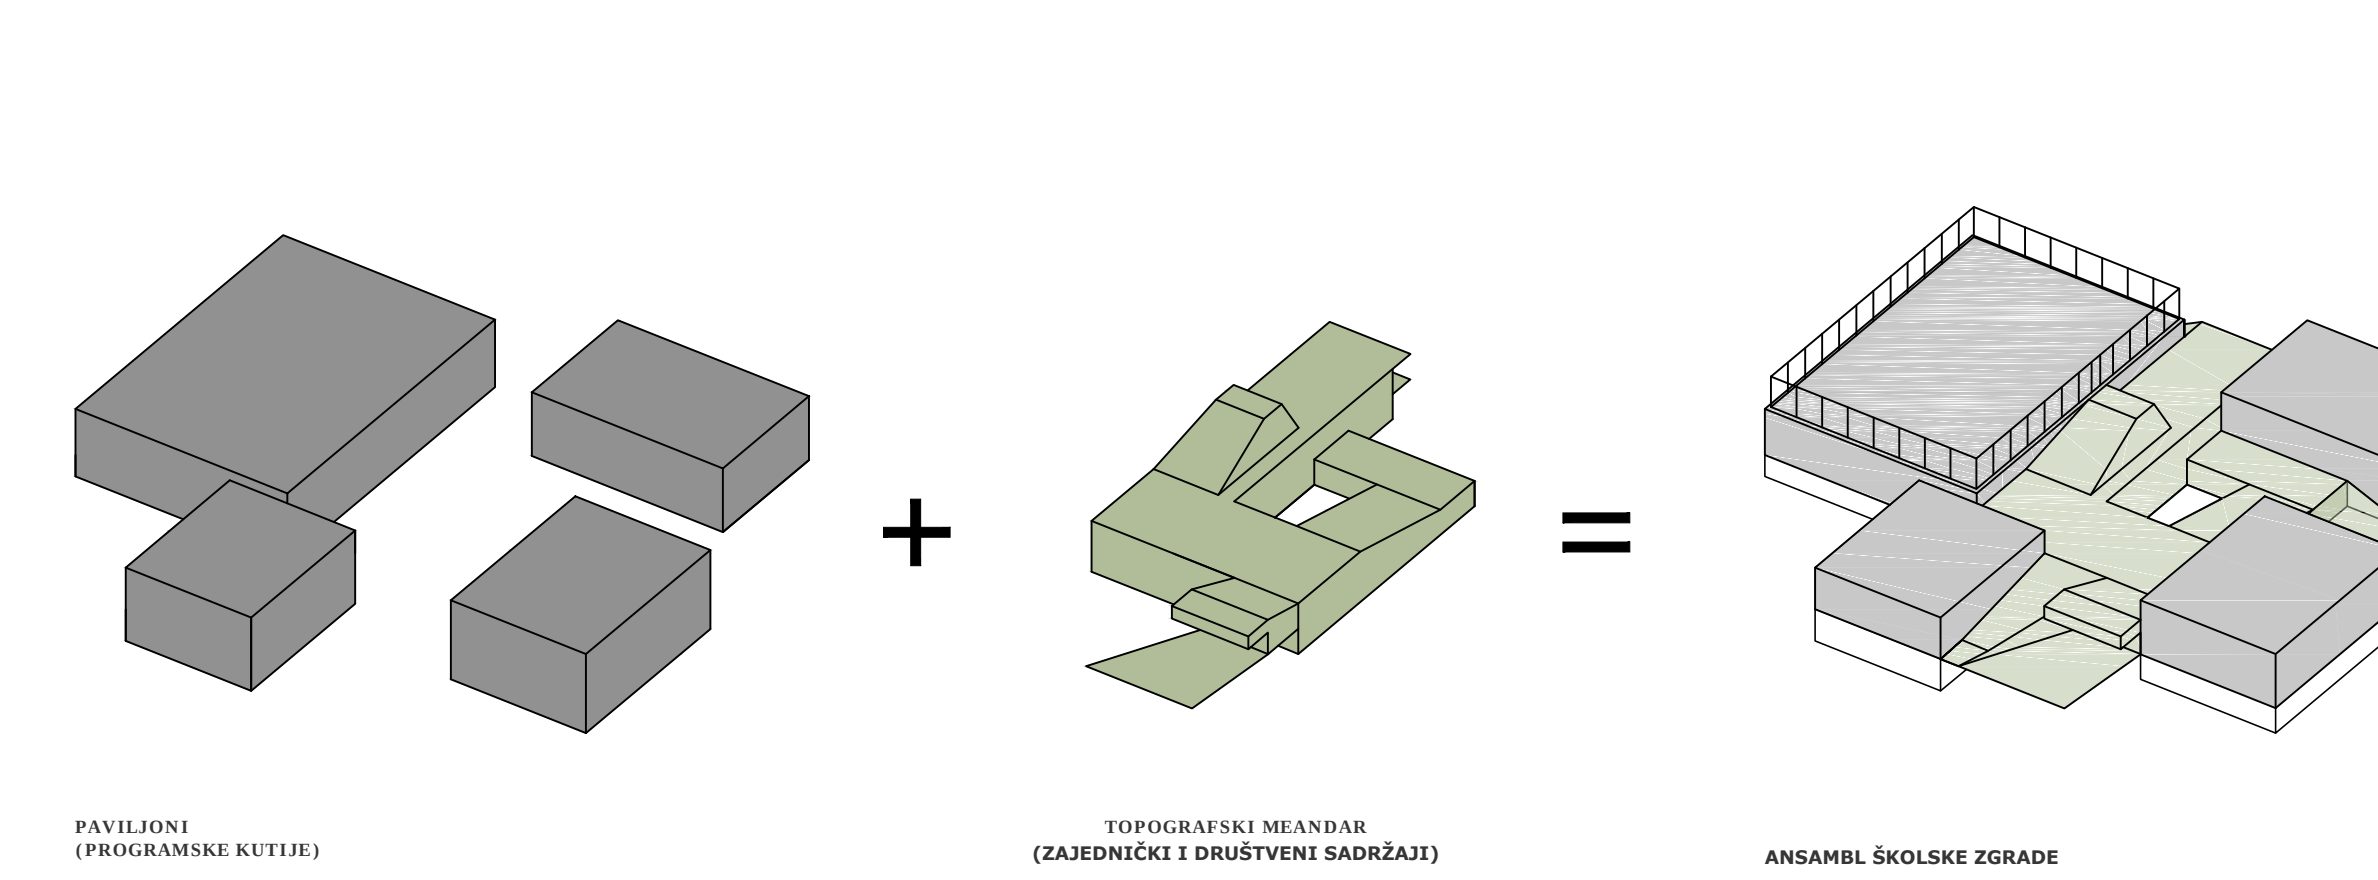


KONCEPT - STRUKTURNA KOMPOZICIJA KOMPLEKSA

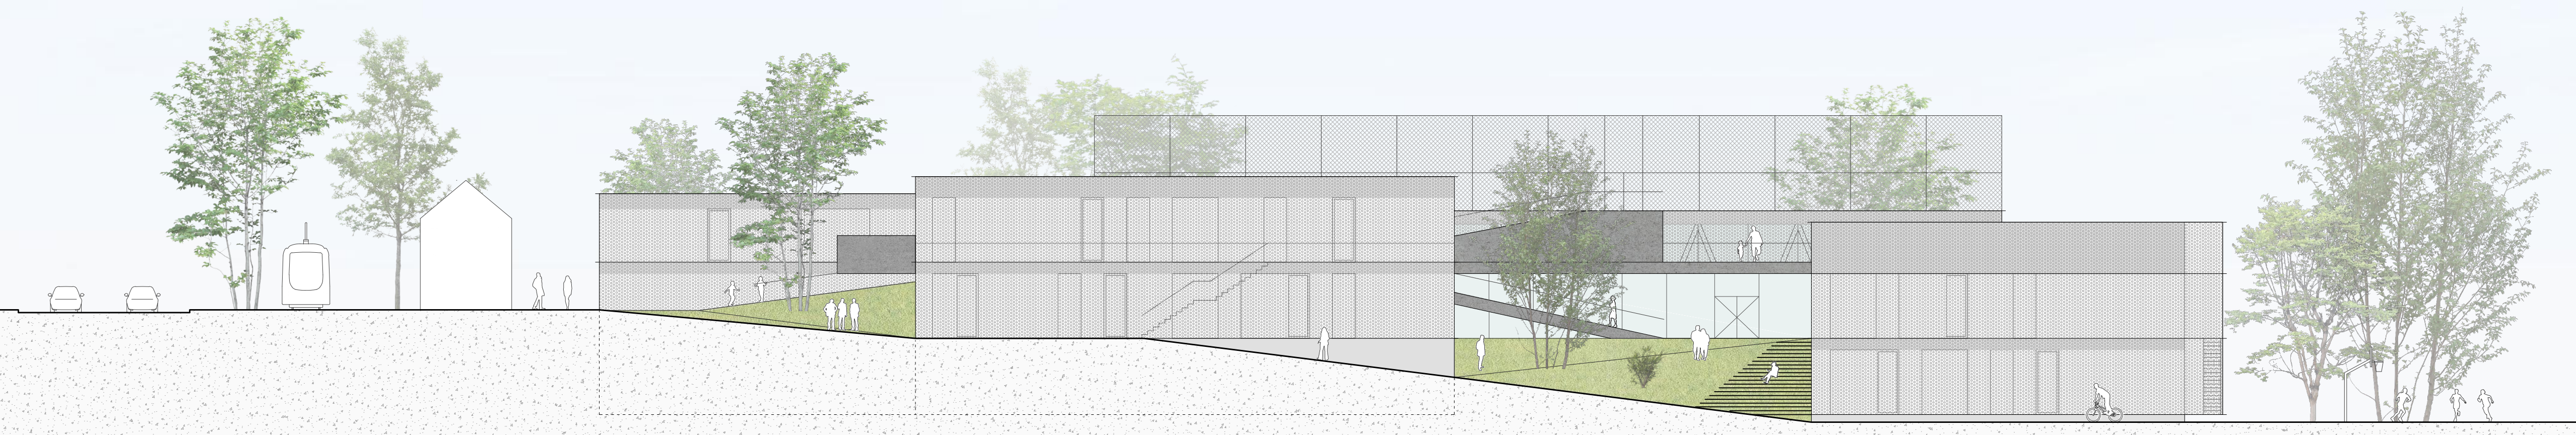


ISTOČNO PROČELJE MJ 1 | 200

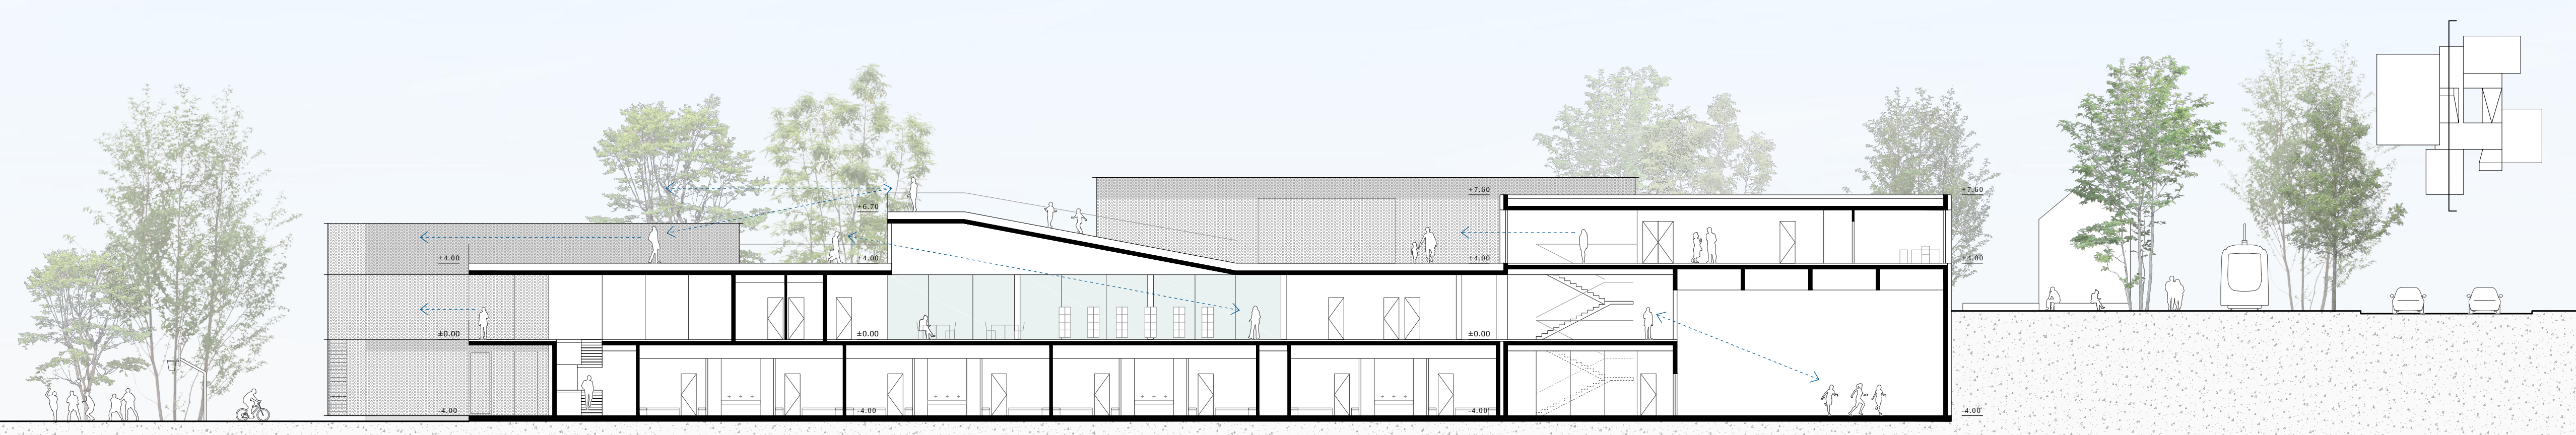


UZDUŽNI PRESJEK MJ 1 | 200

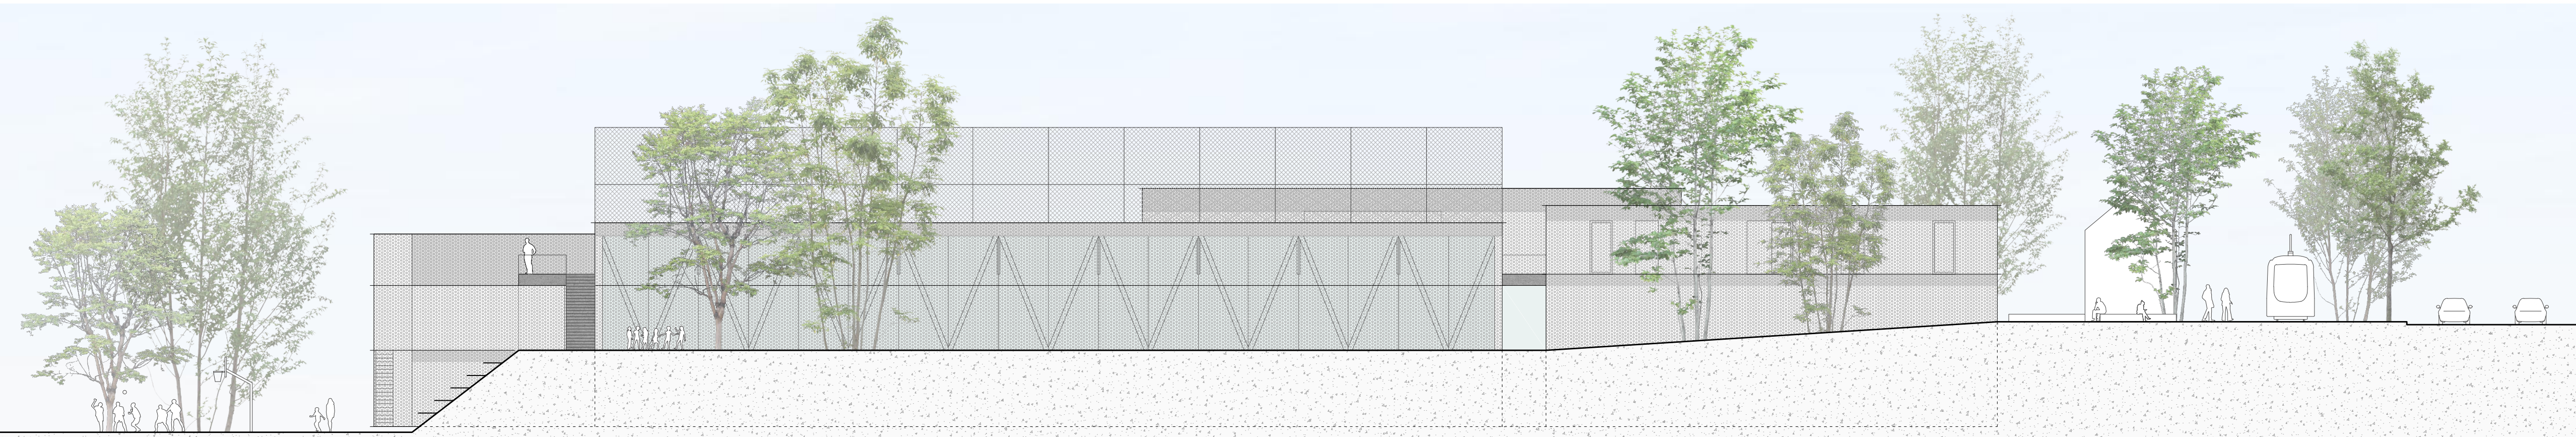


ZAPADNO PROČELJE MJ 1 | 200

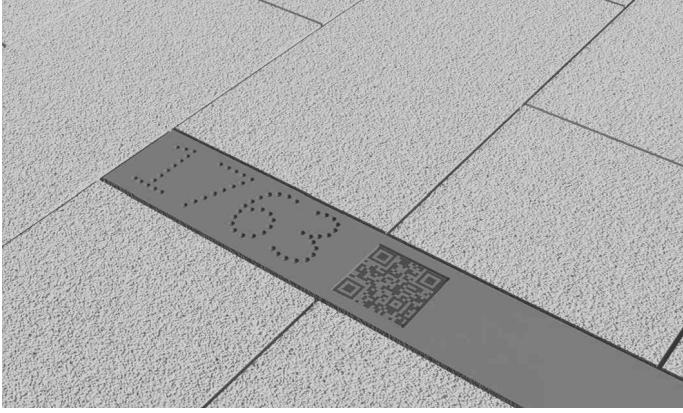

URBANA OPREMA

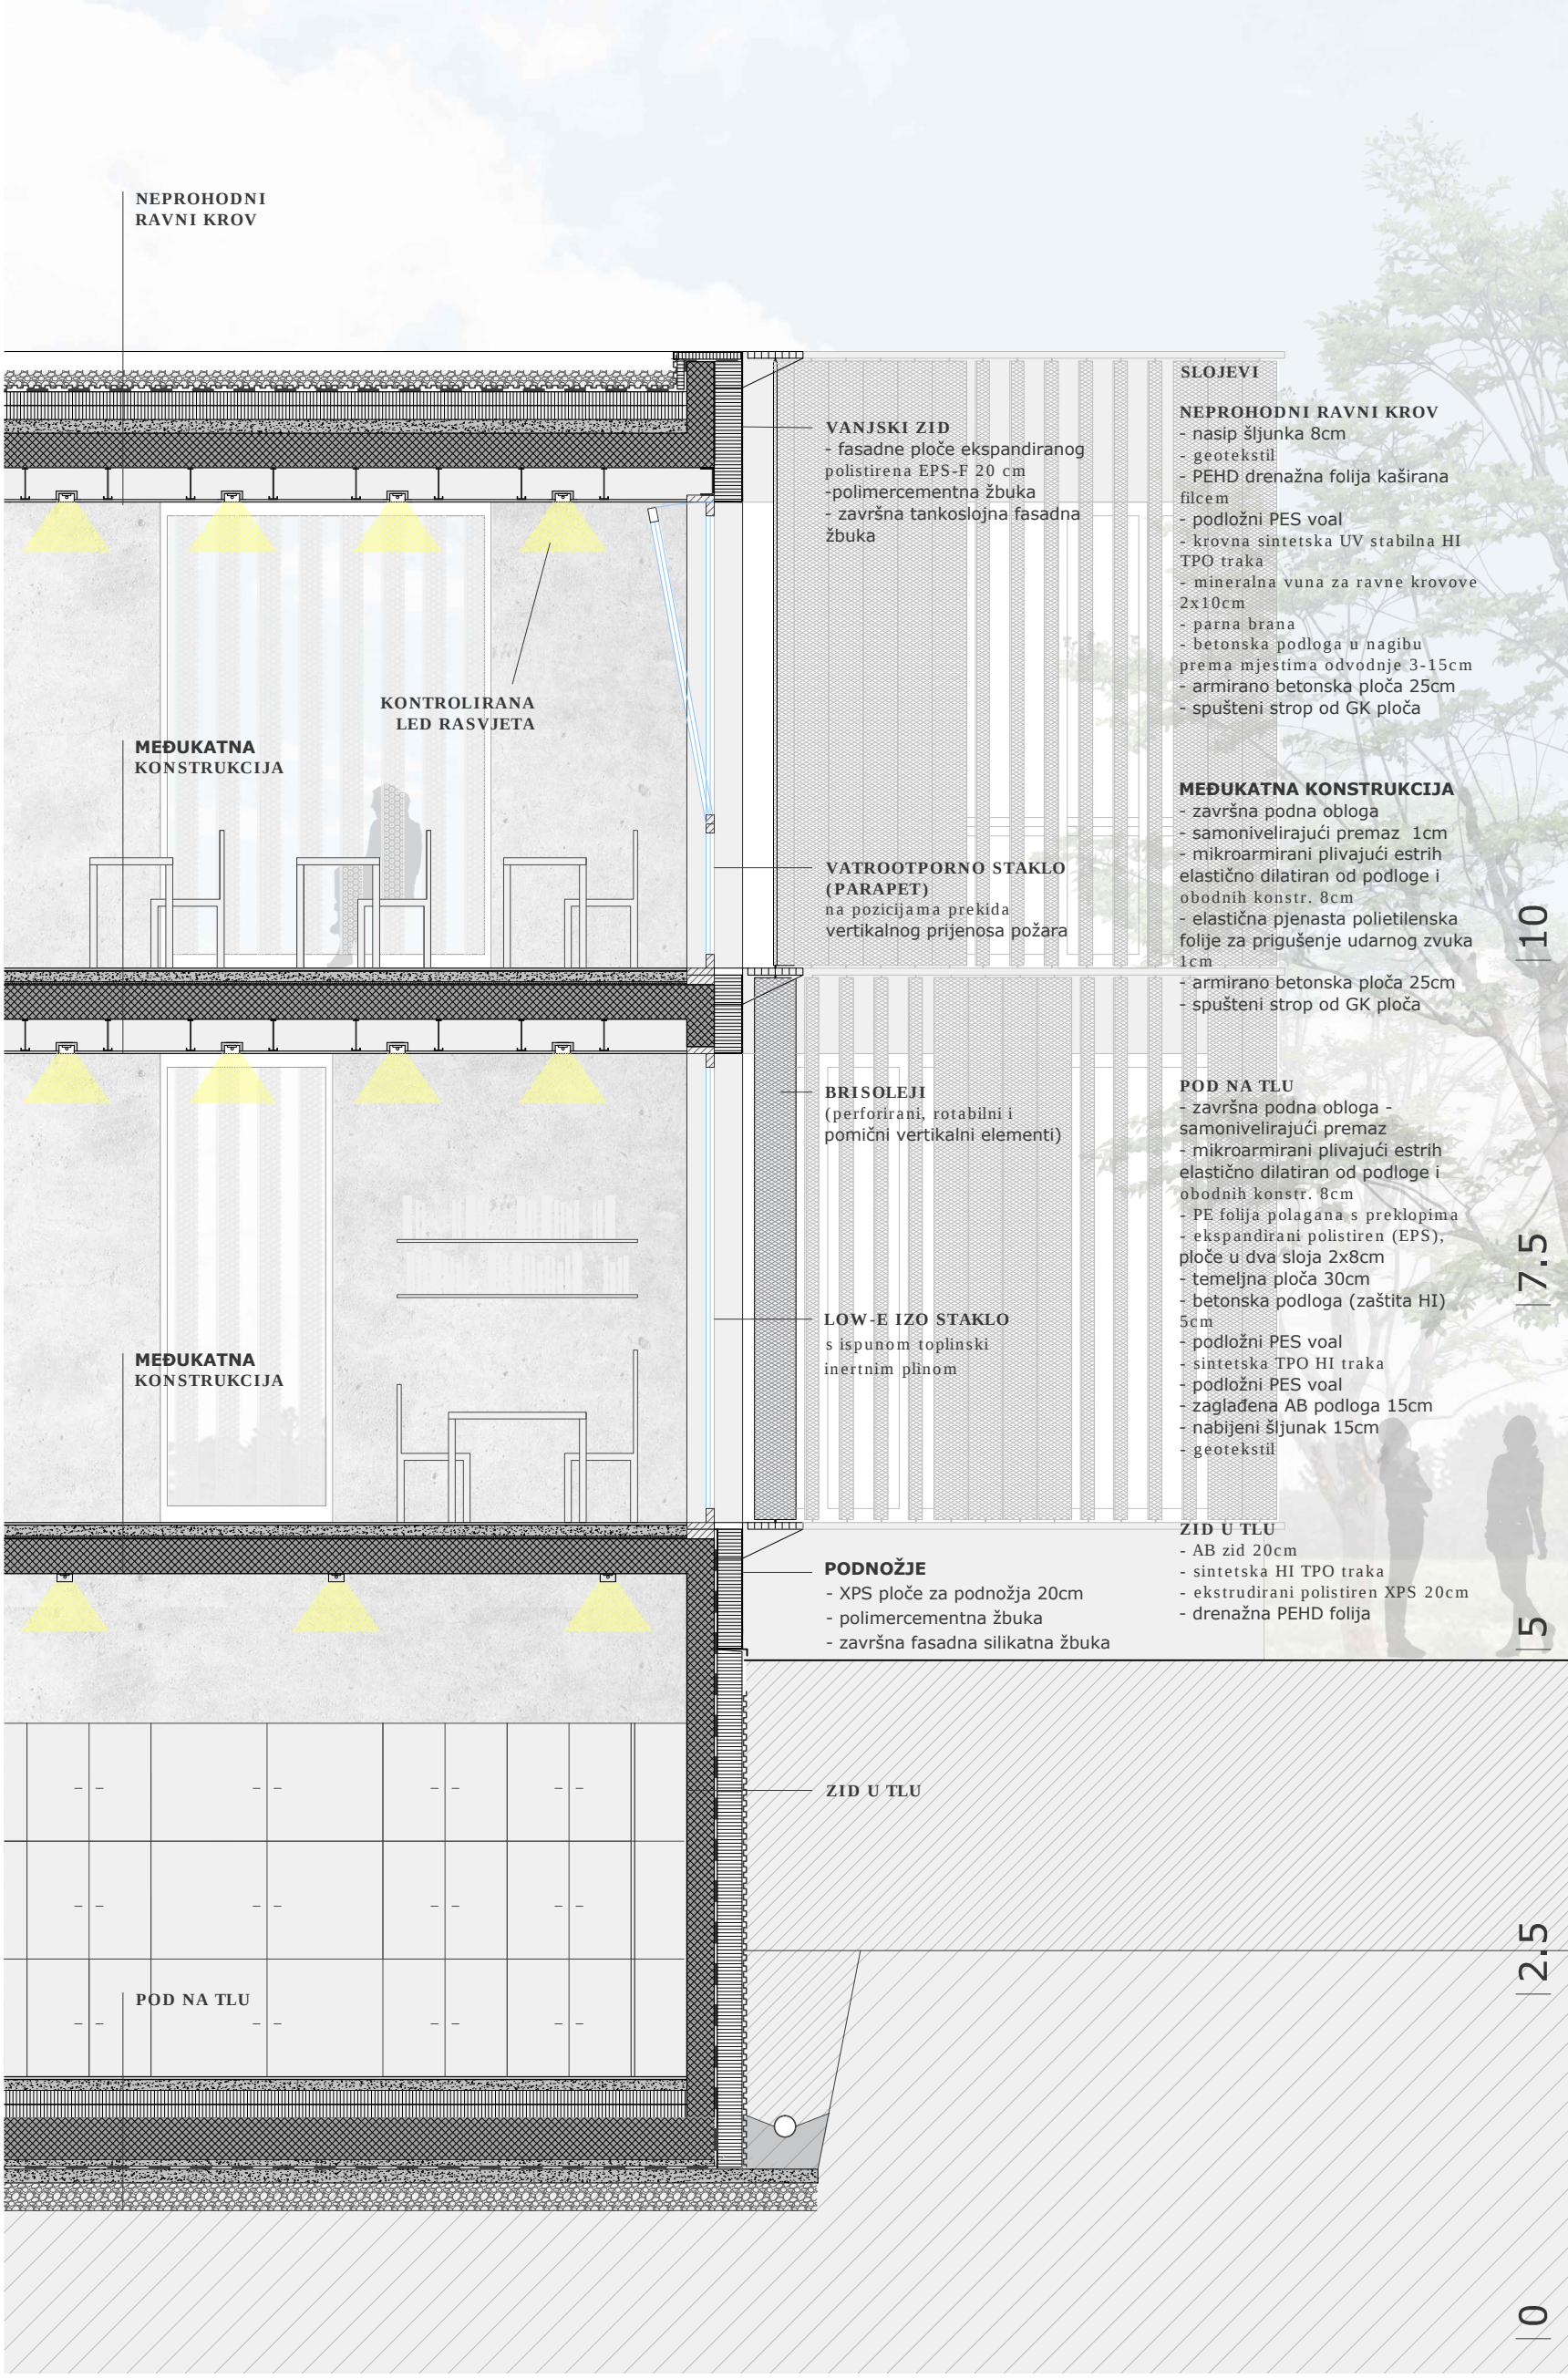

DETALJ PROČELJA MJ 1/50

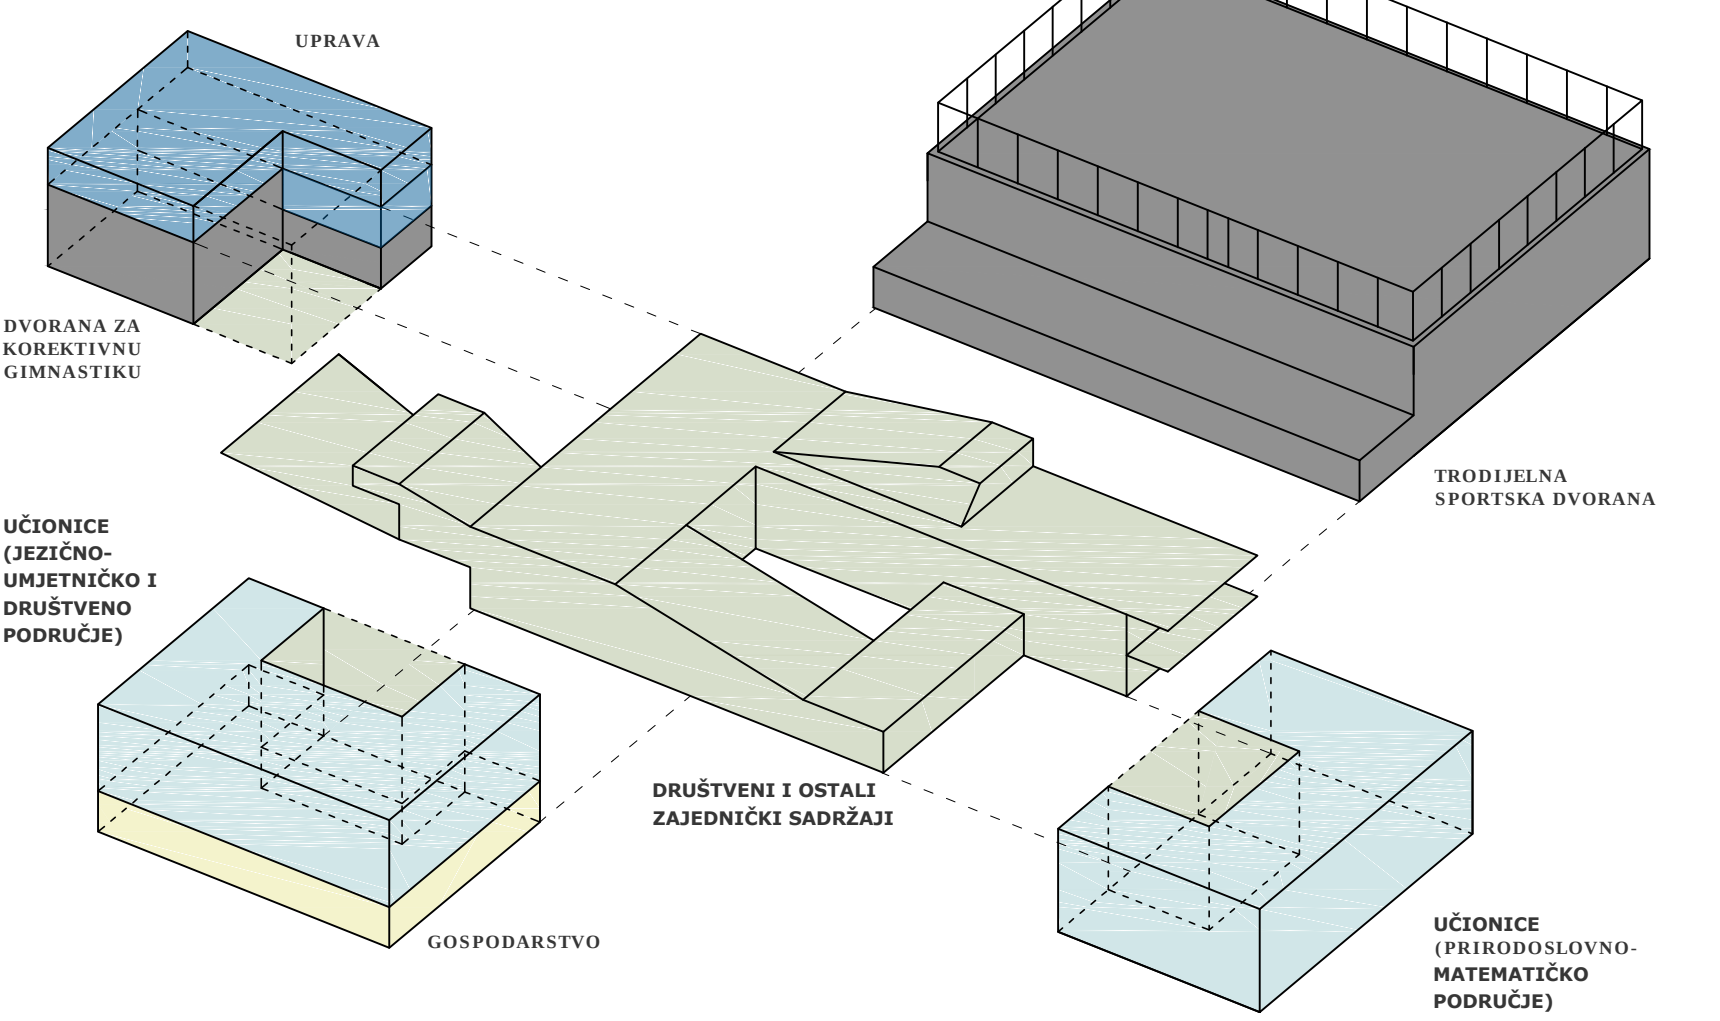

PROGRAMSKO-PROSTORNI SKLOPOVI ŠKOLSKO ZGRADE