

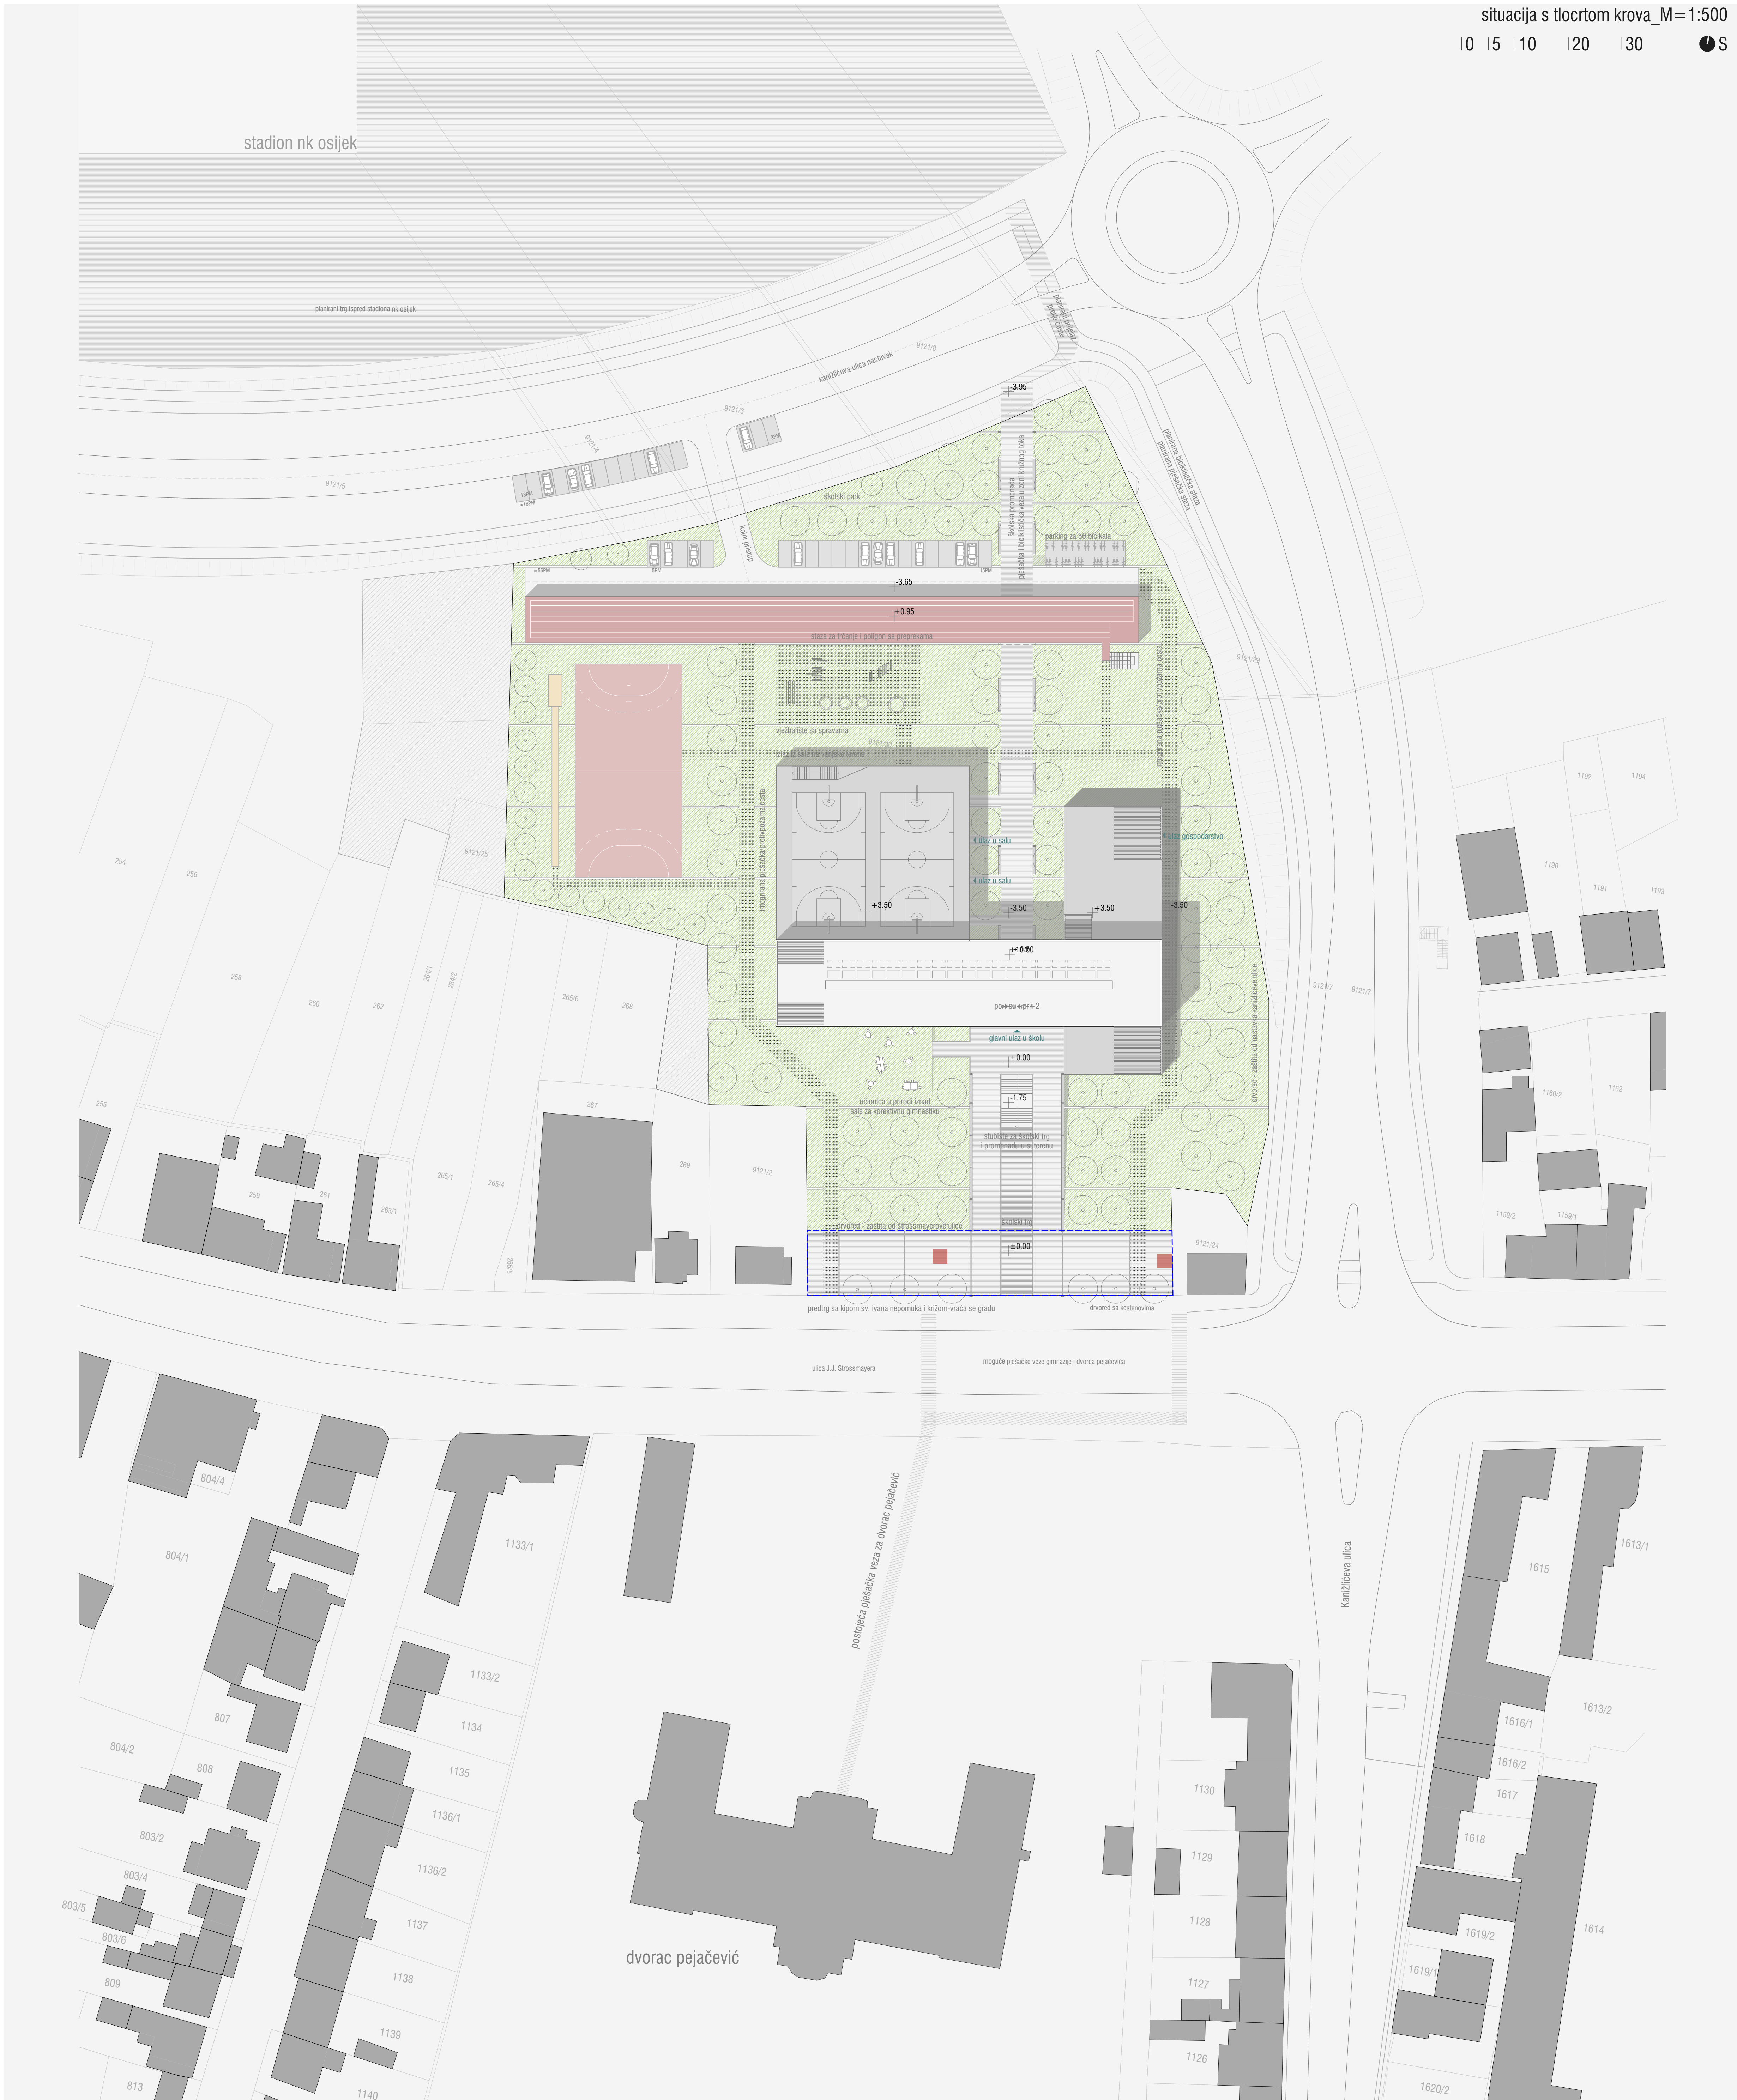


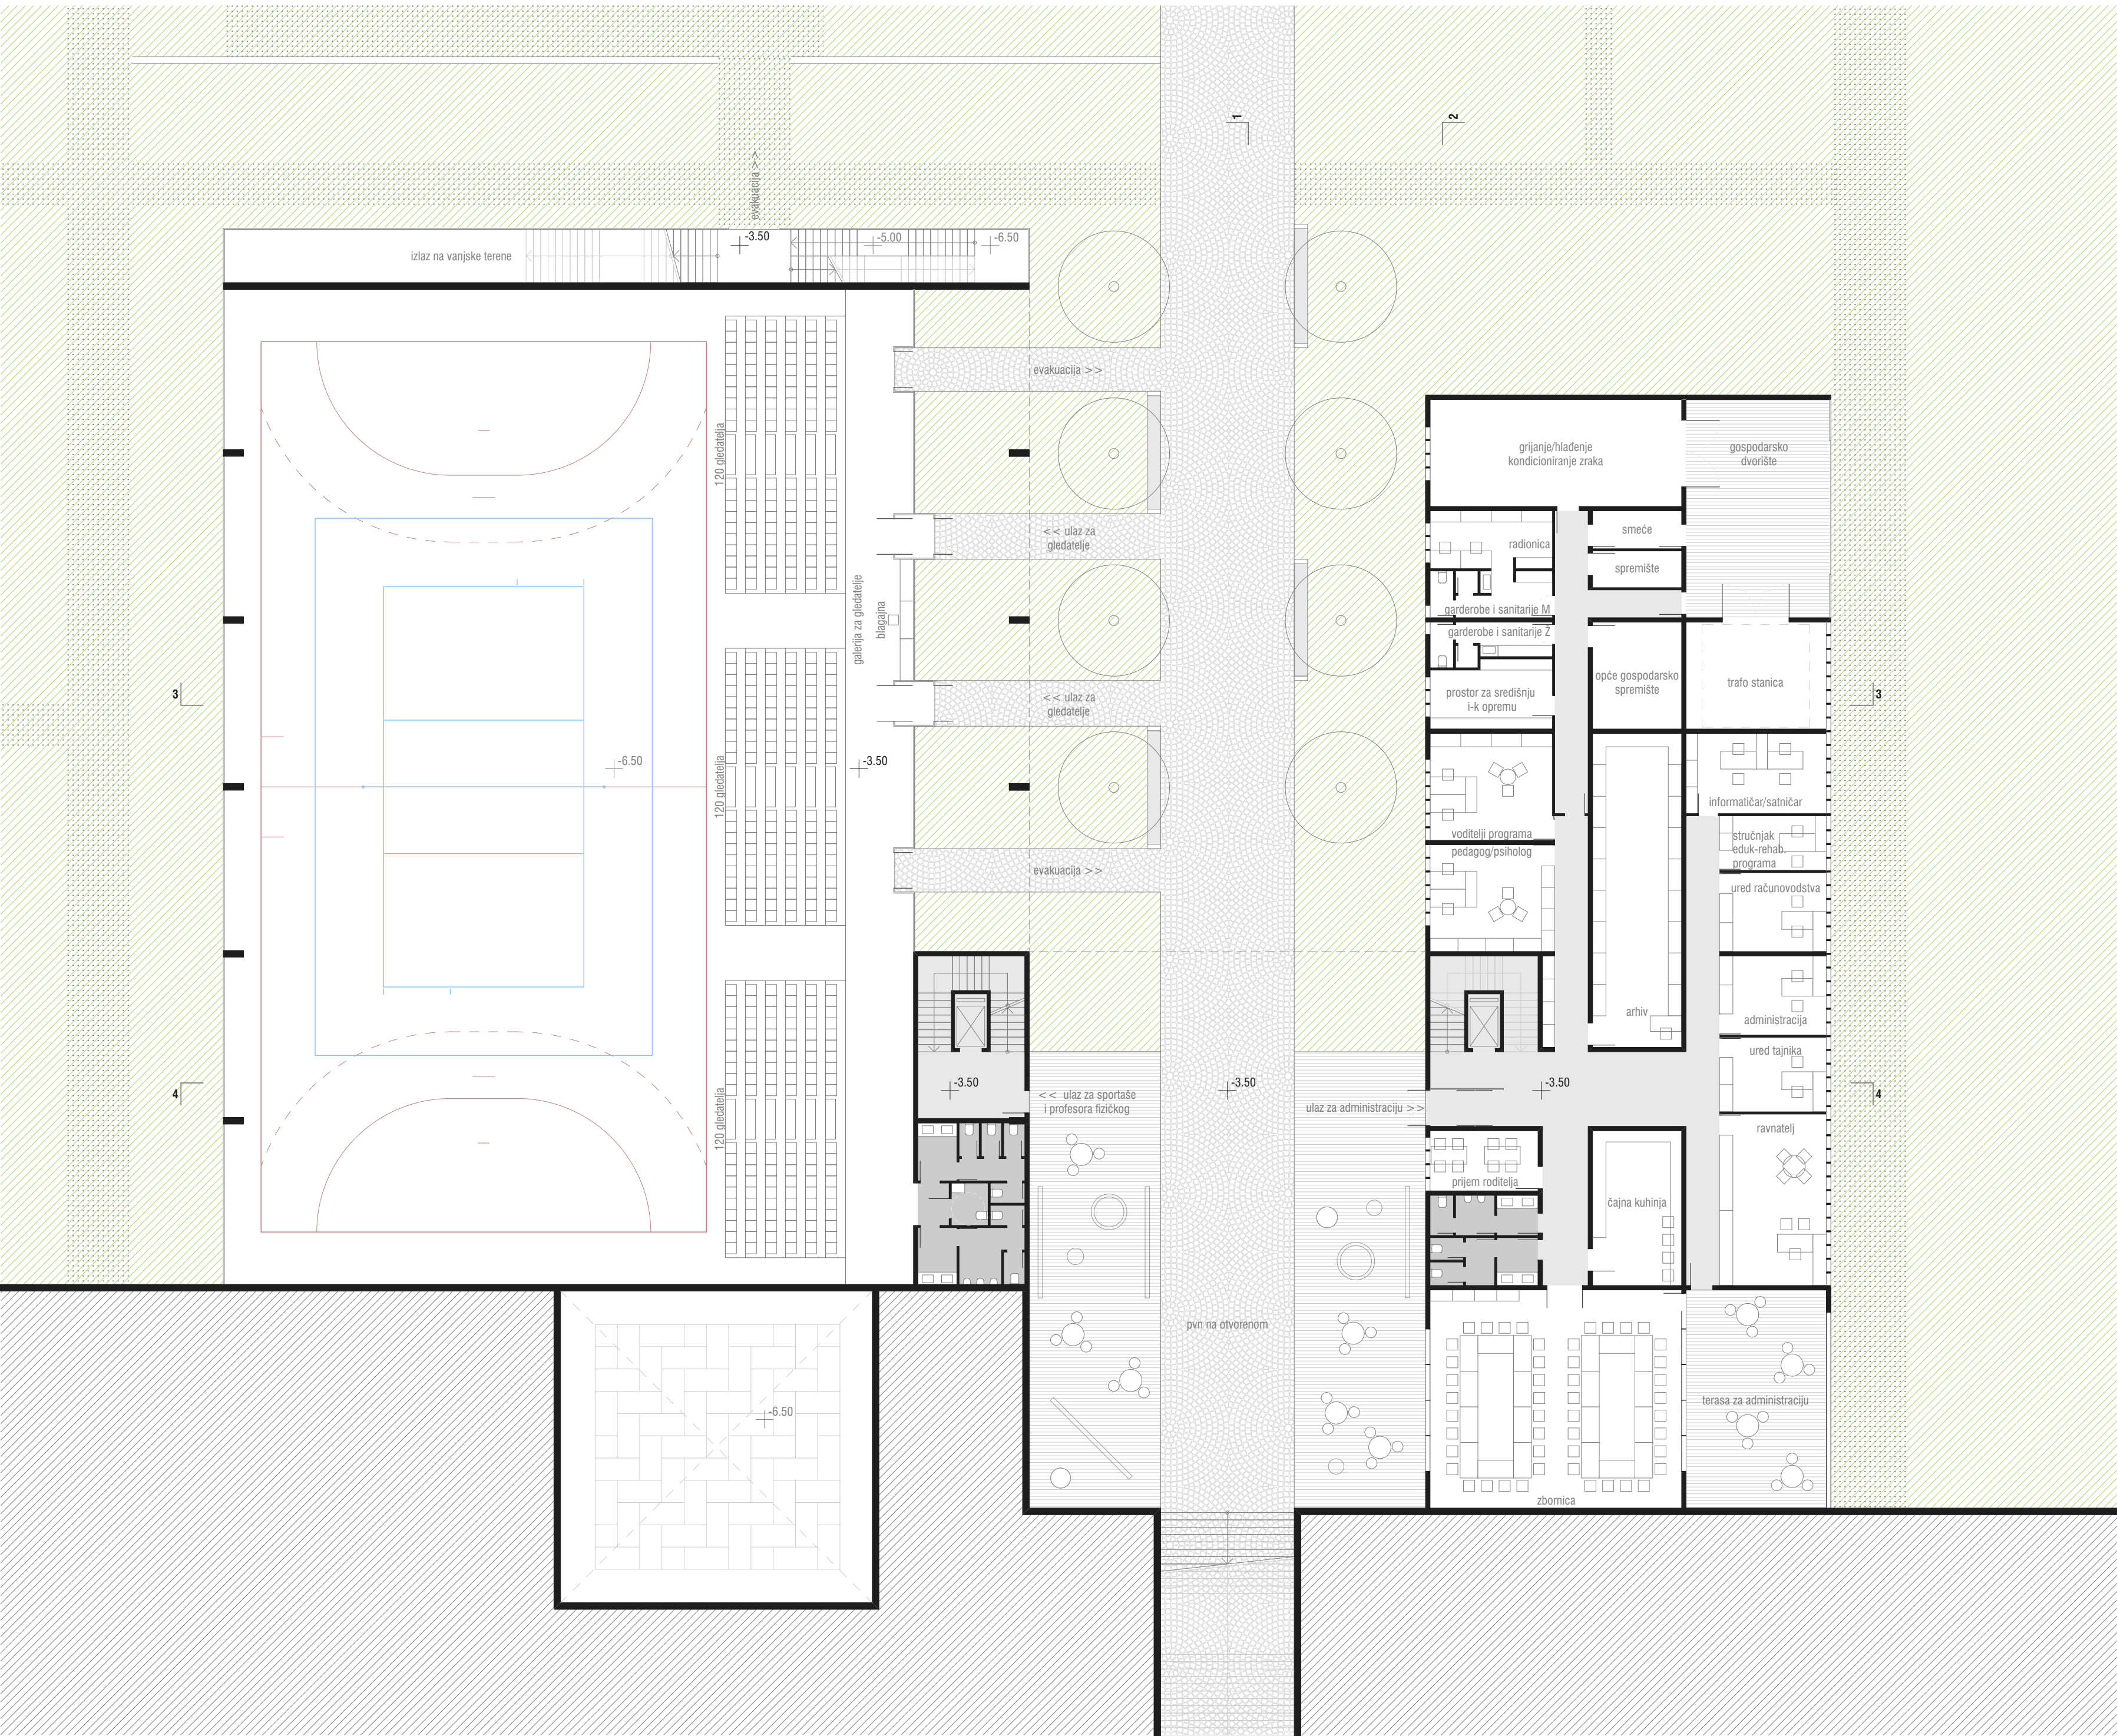


TLOCRT SUTERENA_M 1:200

0 | | | 5 | 10 S

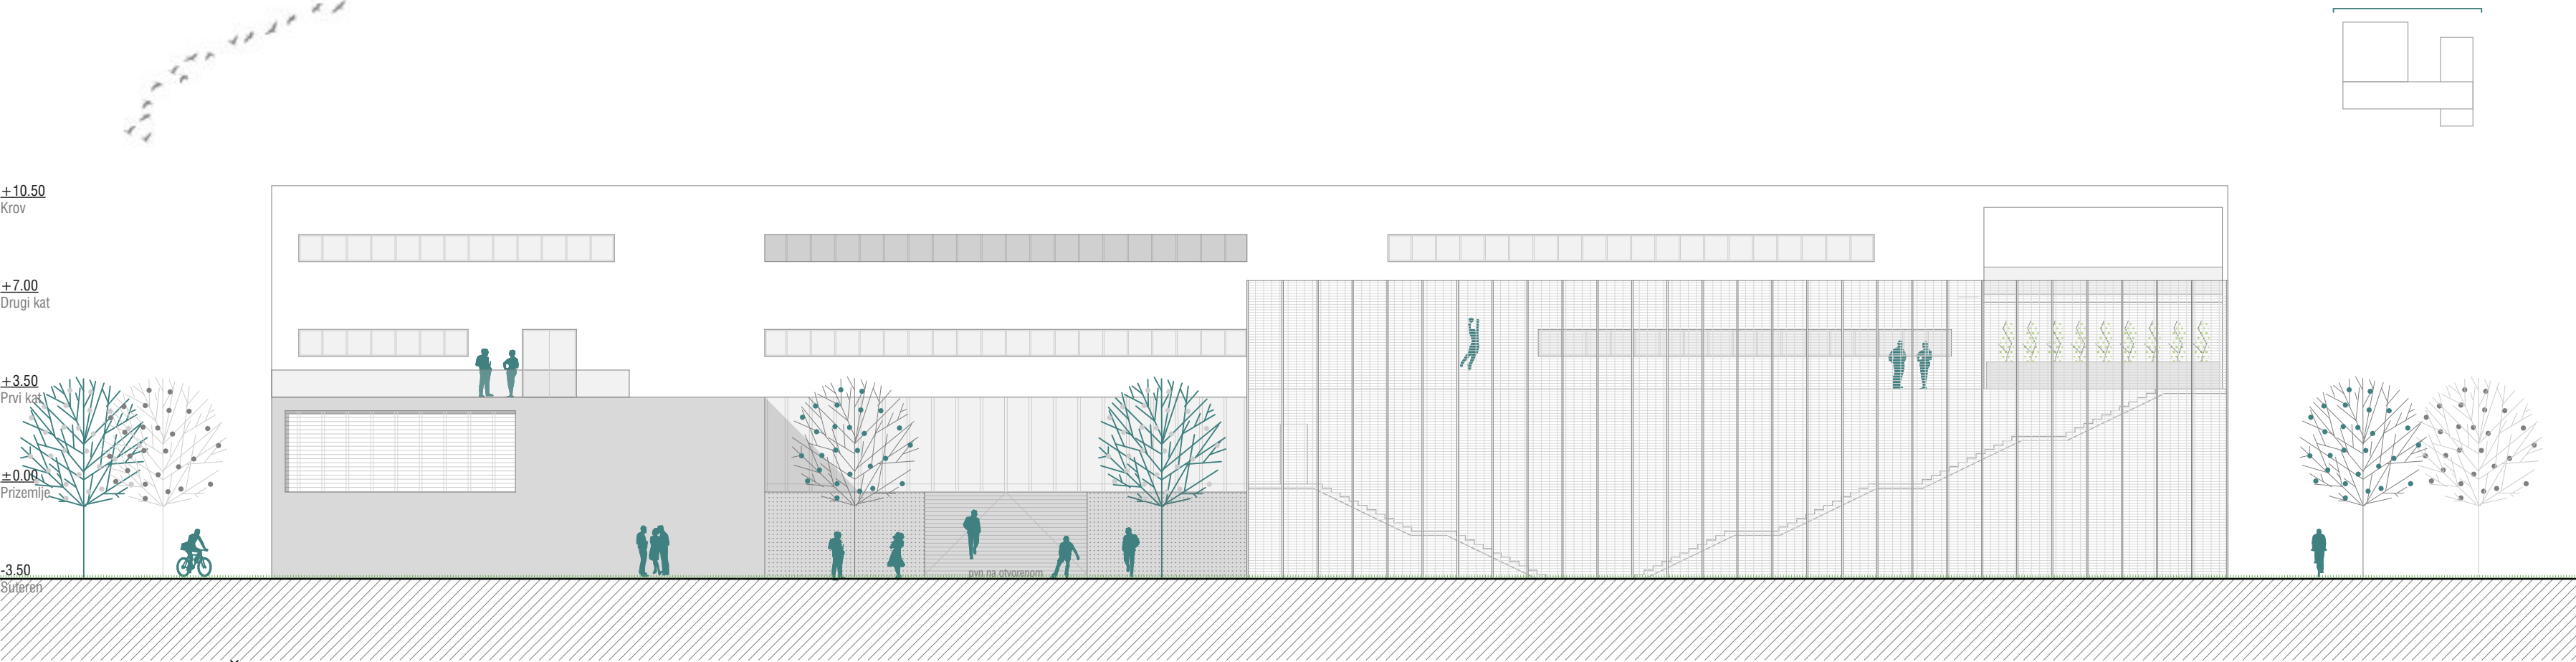

SJEVERNO PROČELJE_M 1:200


0 | | | 5 | 10

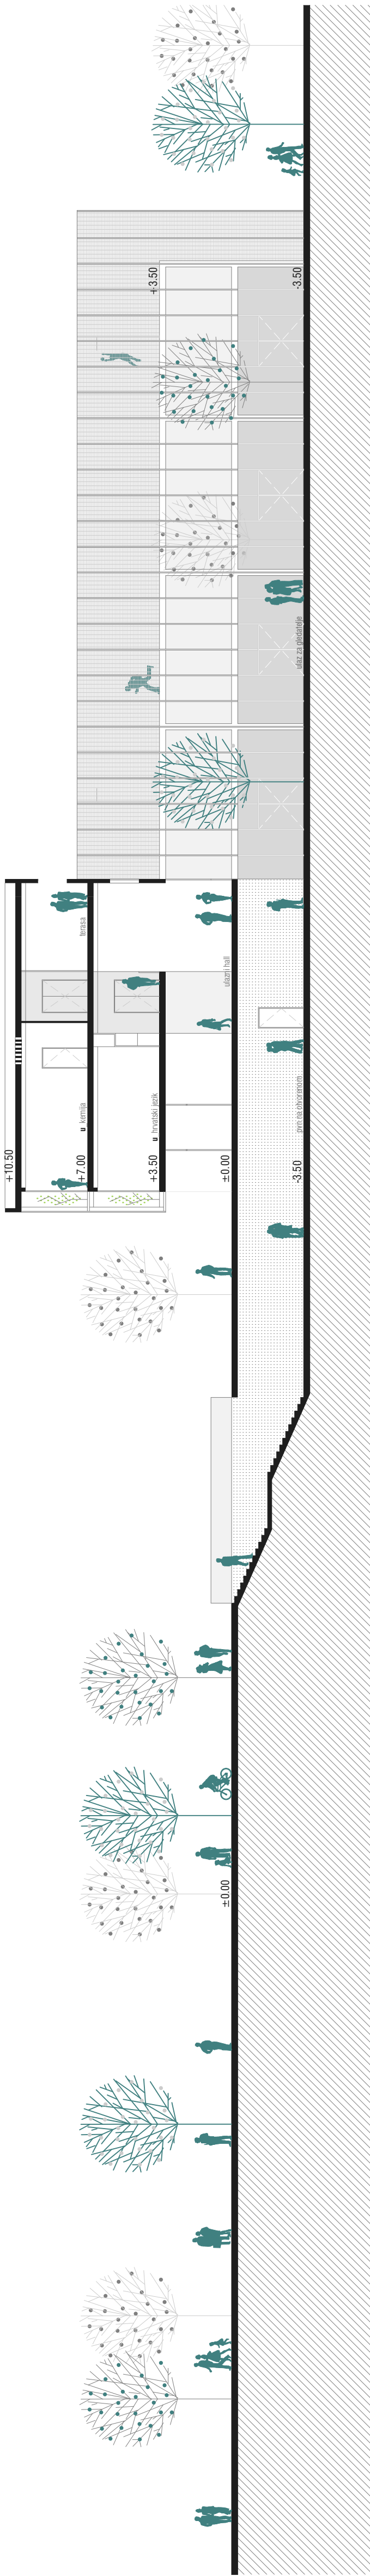



PRESJEK 1-1_M 1:200

0 | | | 5 | 10




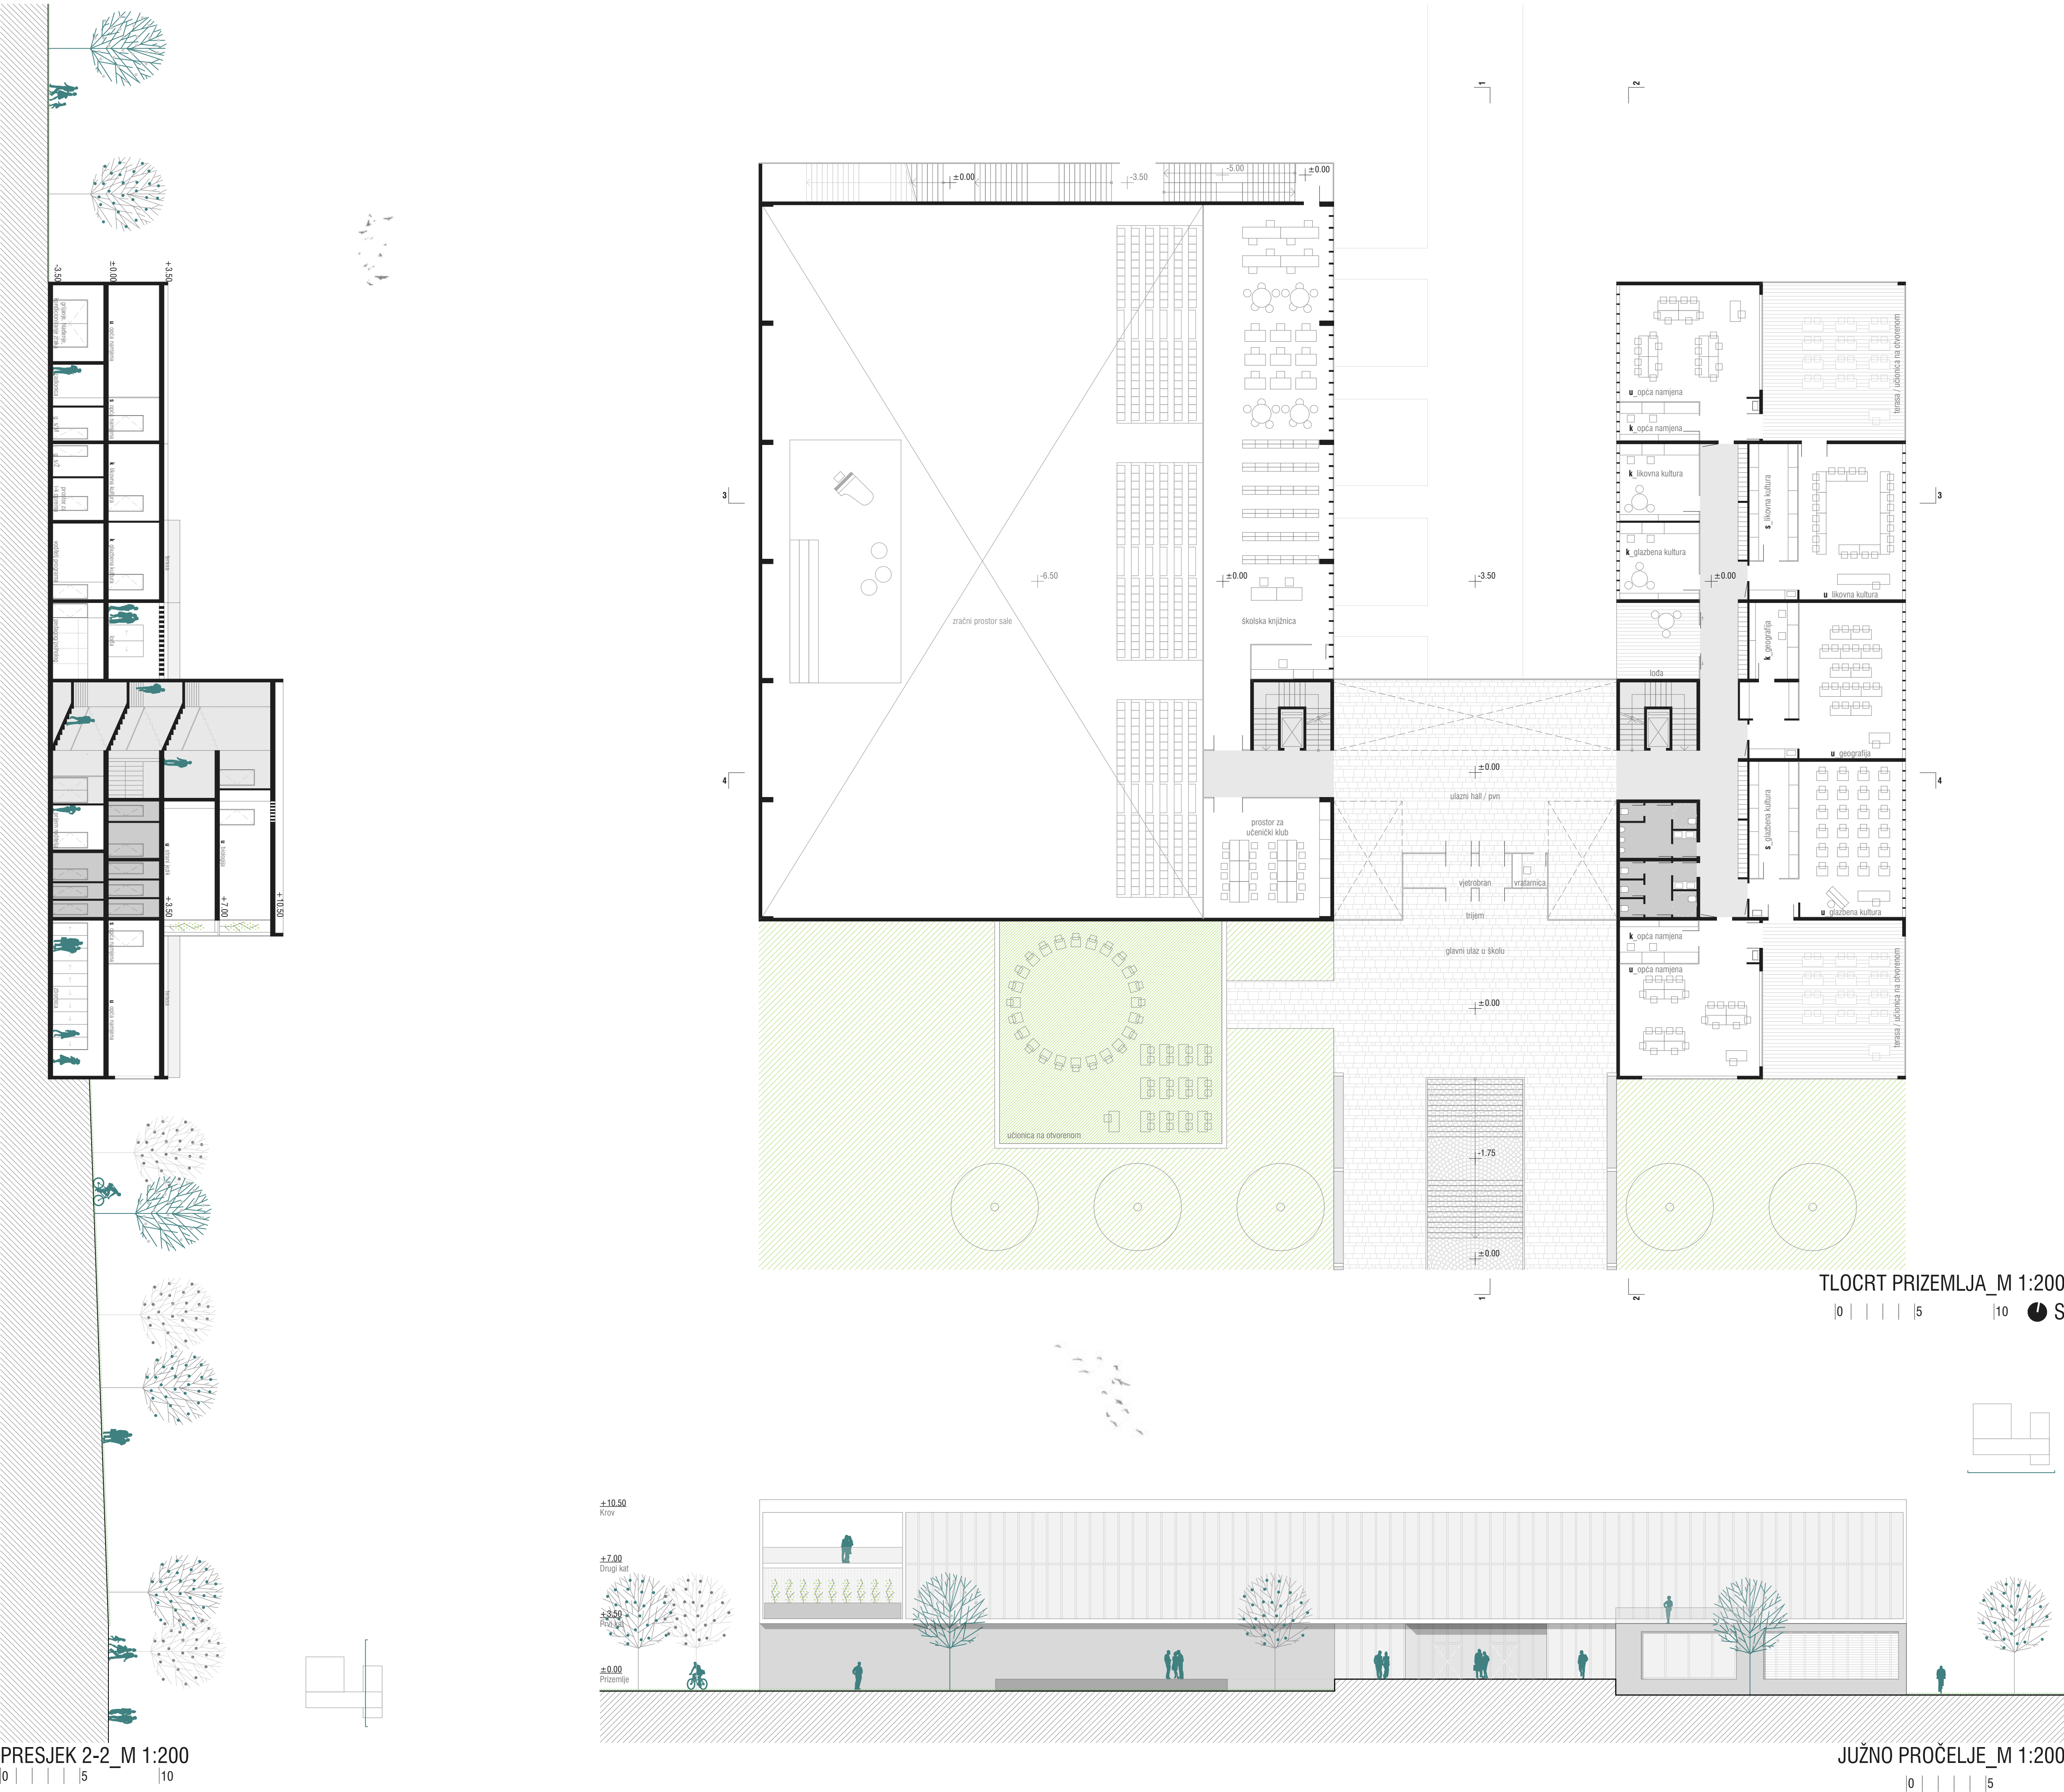

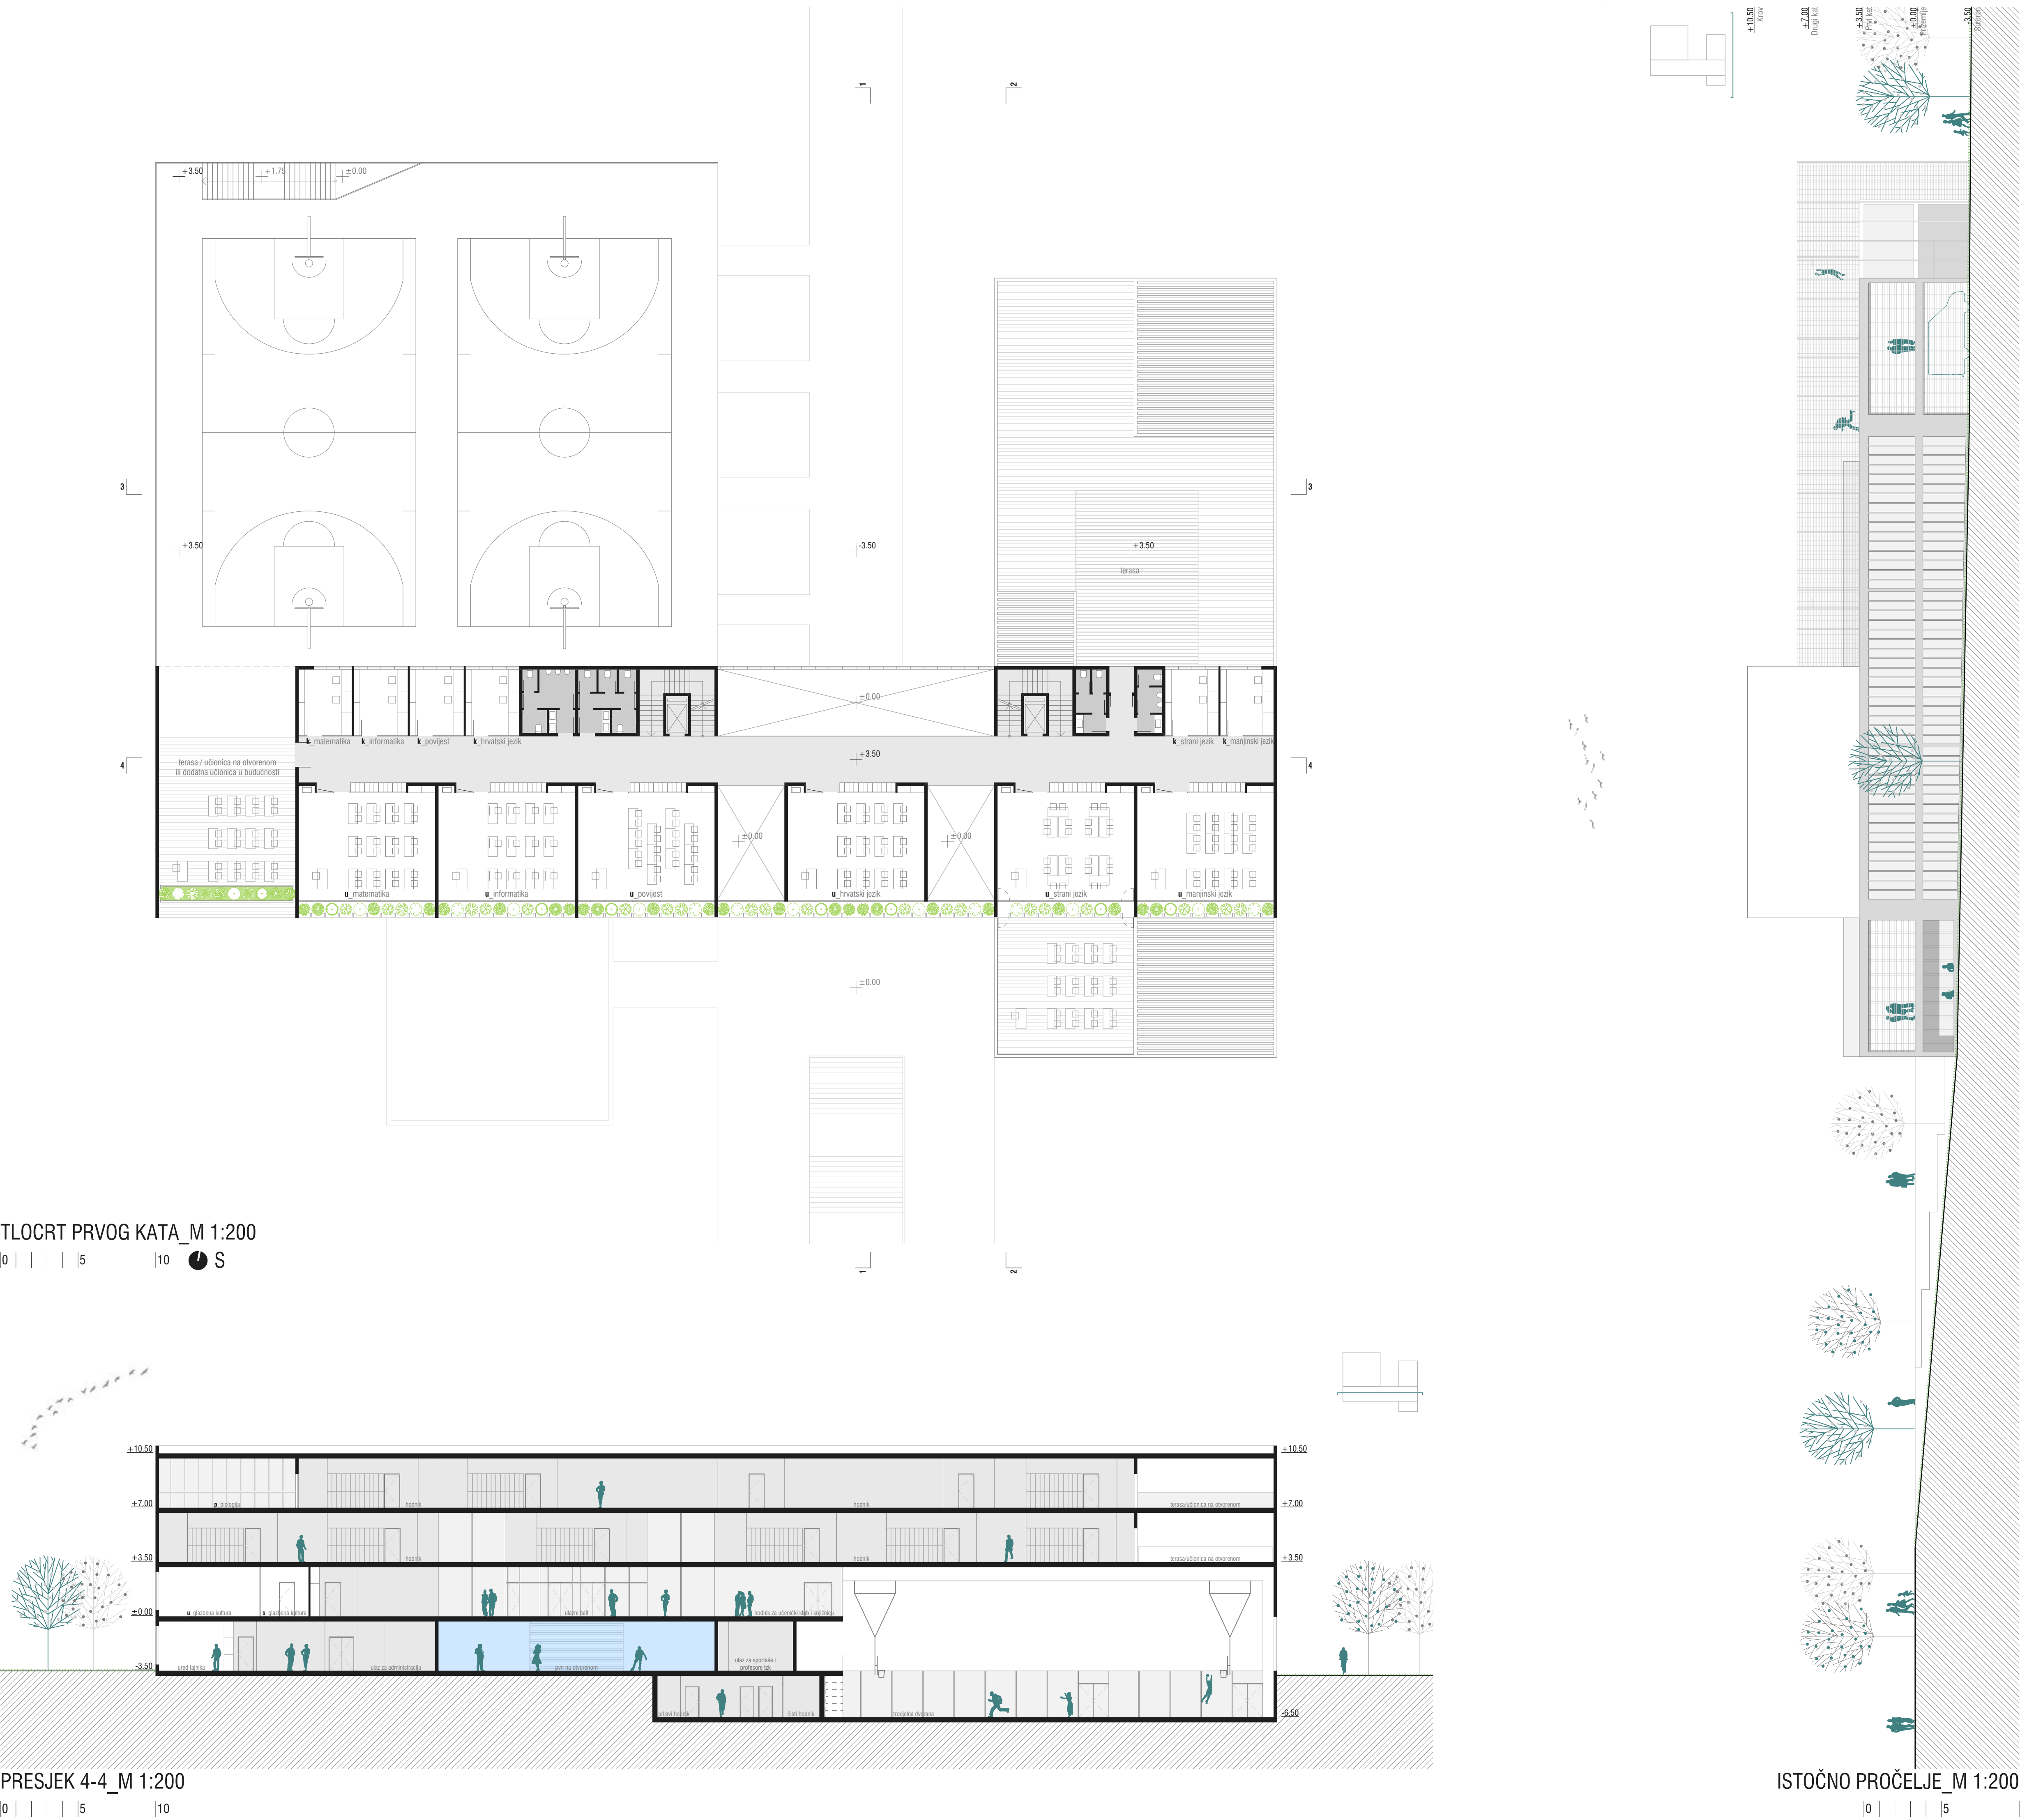

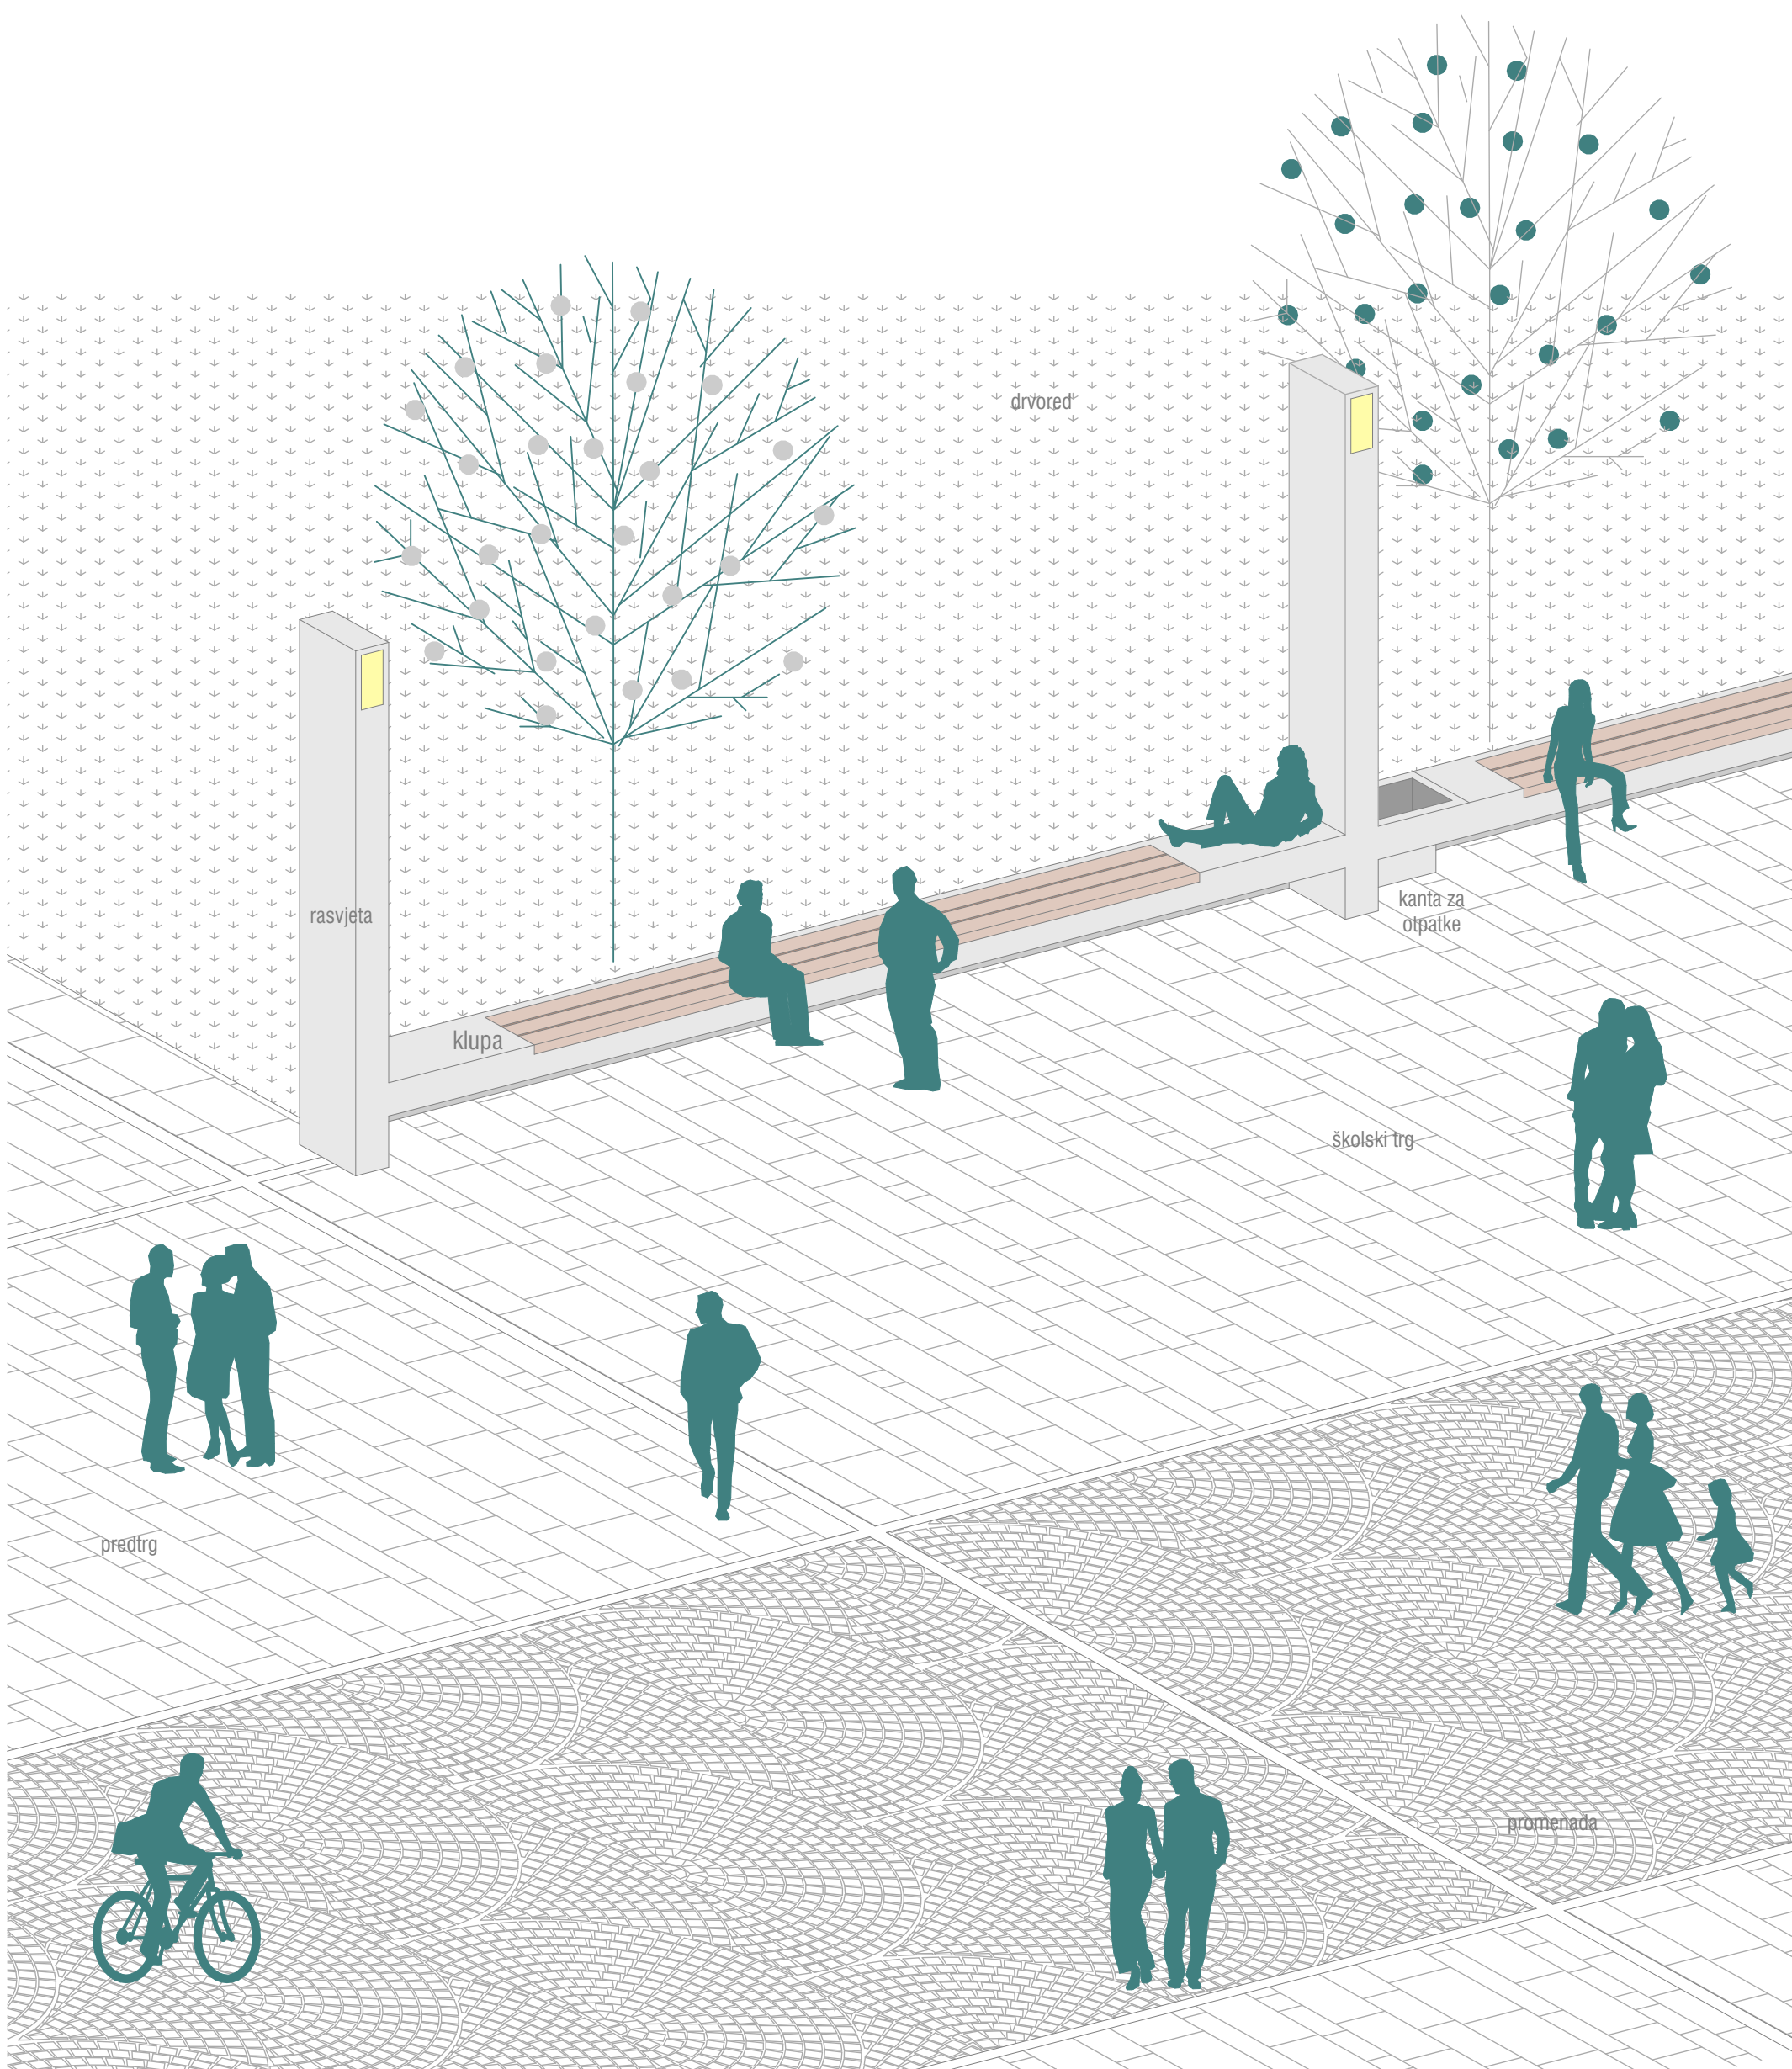

DETALJ PARTERA_M 1:50
| 0 | 50 | 100 | 200 | 300

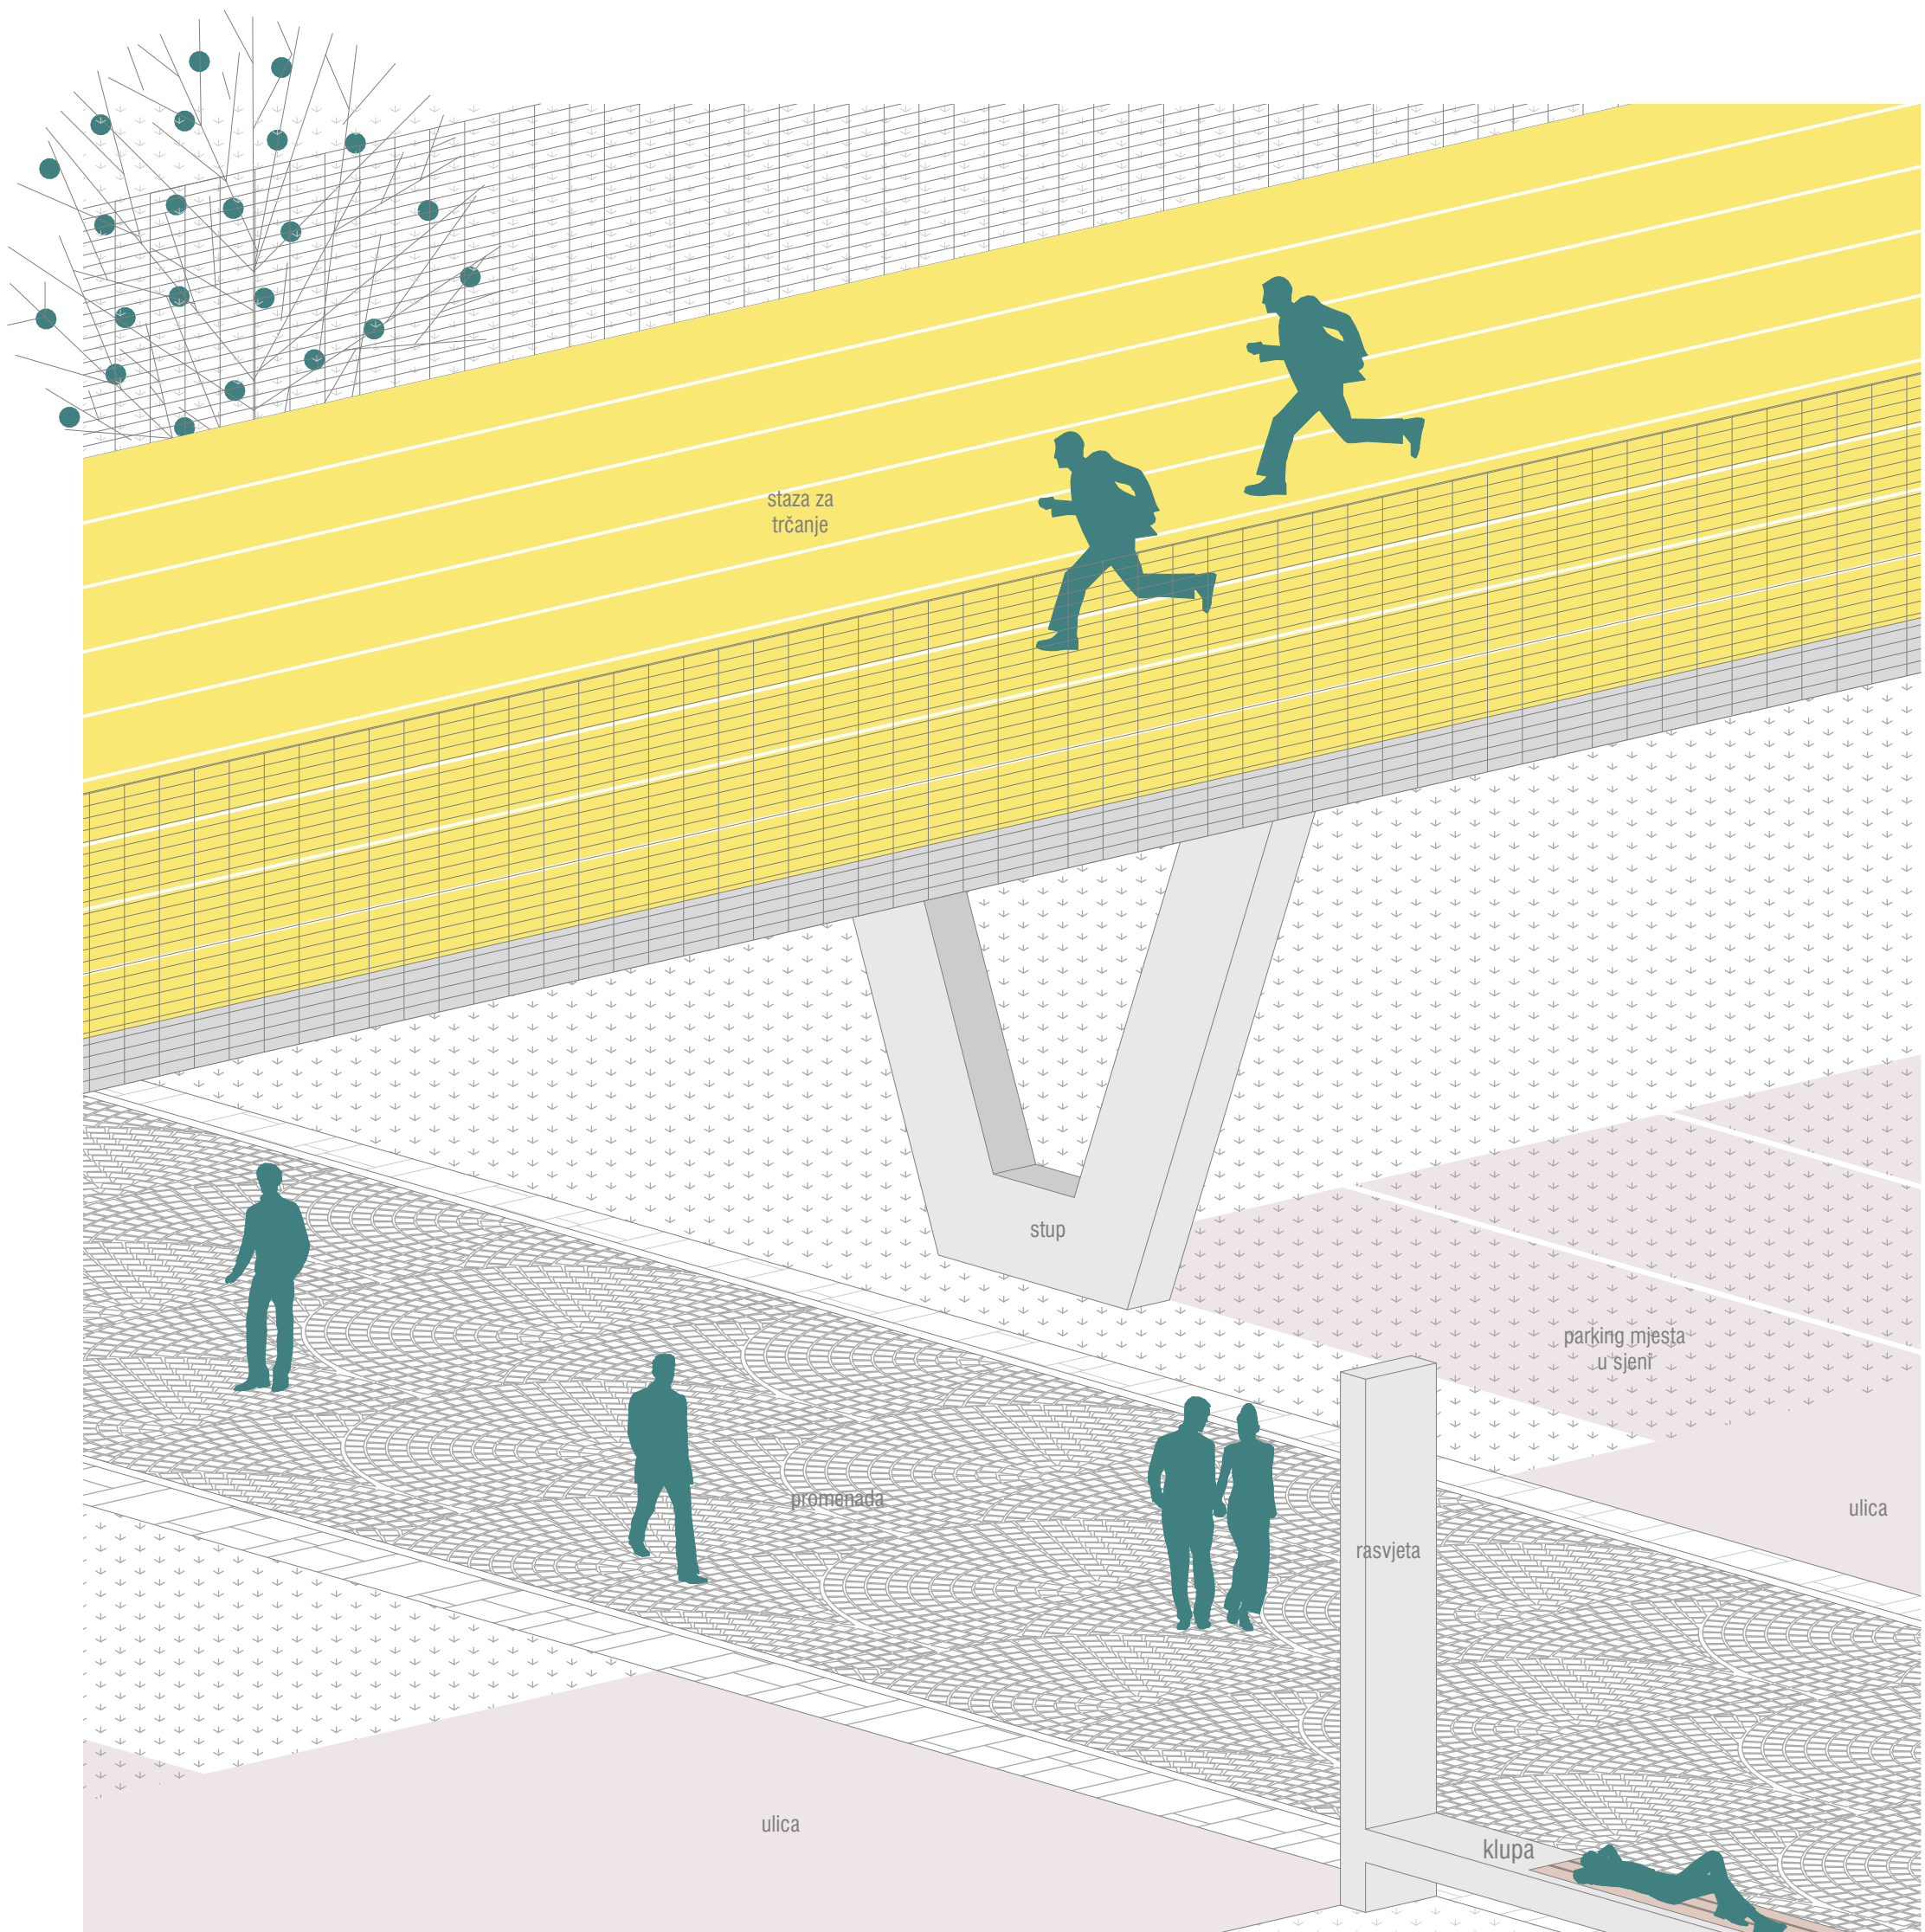

DETALJ PARTERA_M 1:50
| 0 | 50 | 100 | 200 | 300

