




M 1:200 0 5 10 20

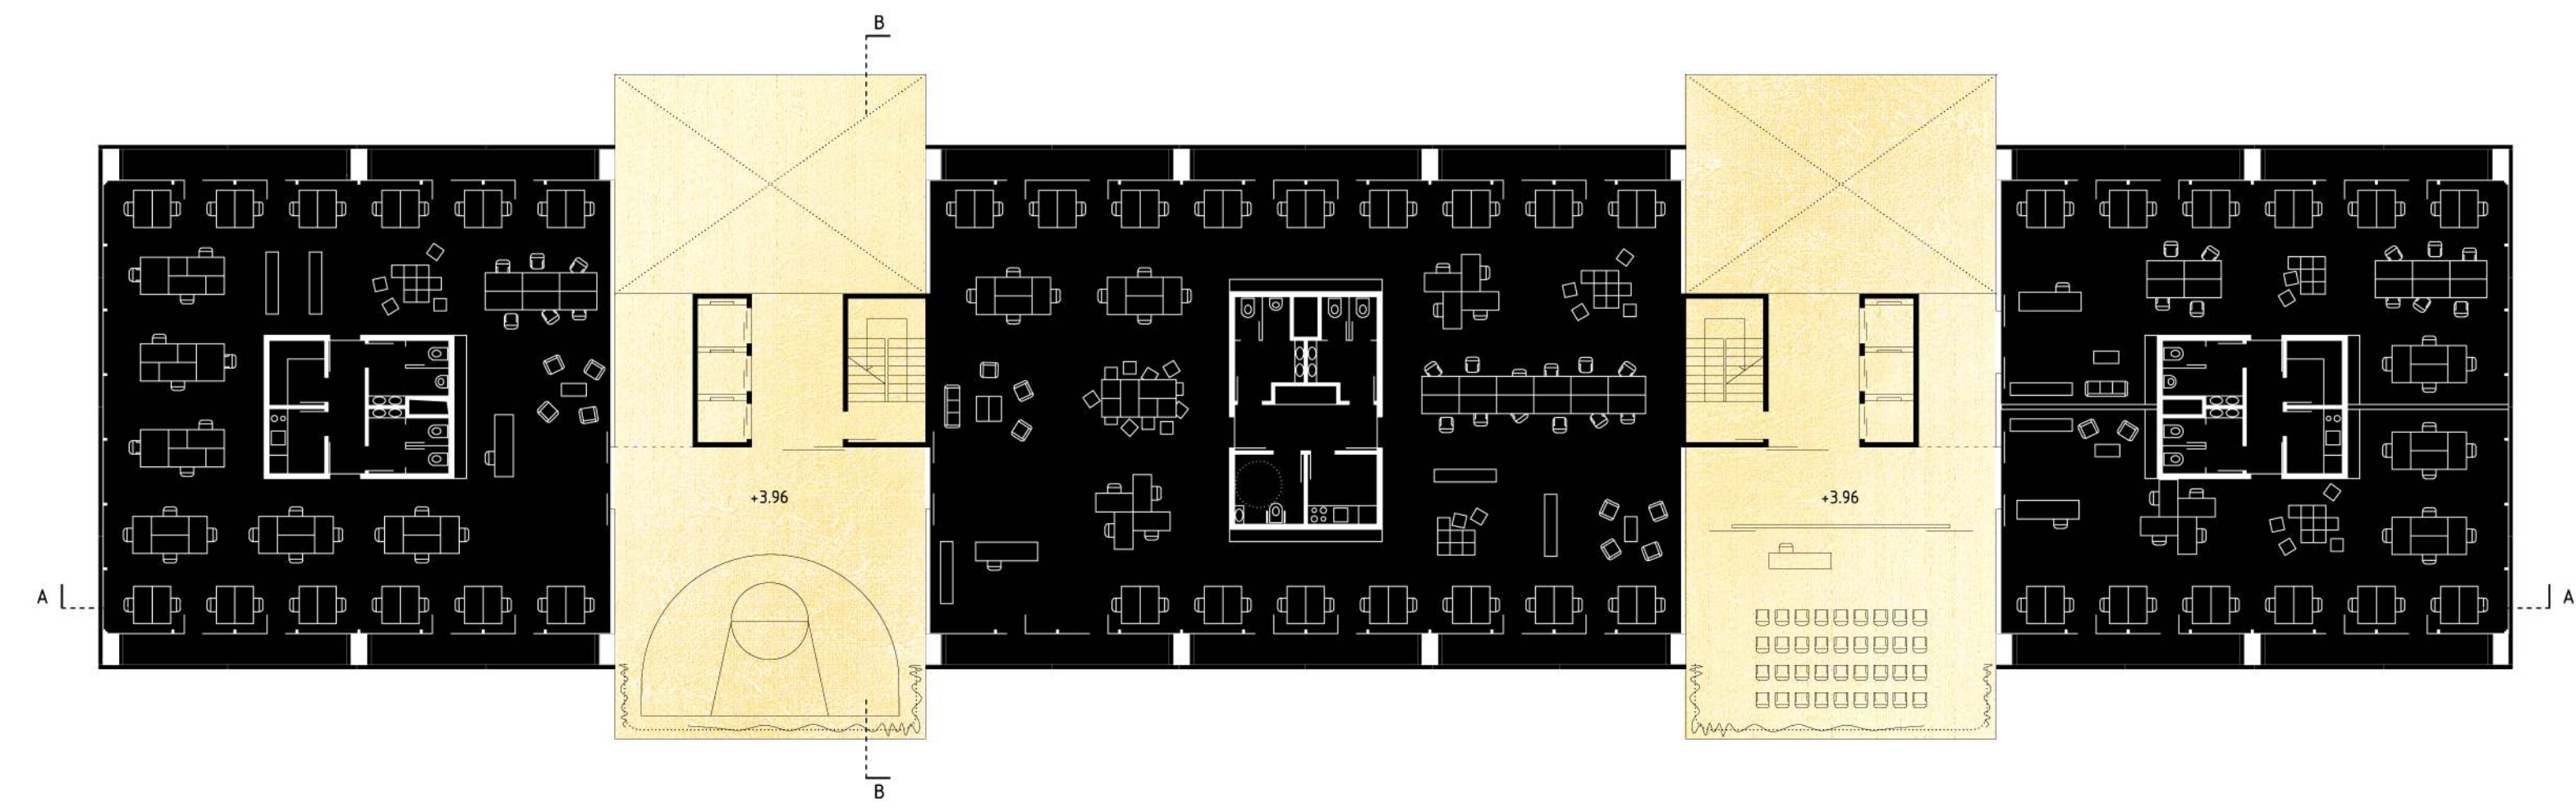


TLOCRT KARAKTERISTIČNOG KATA 1

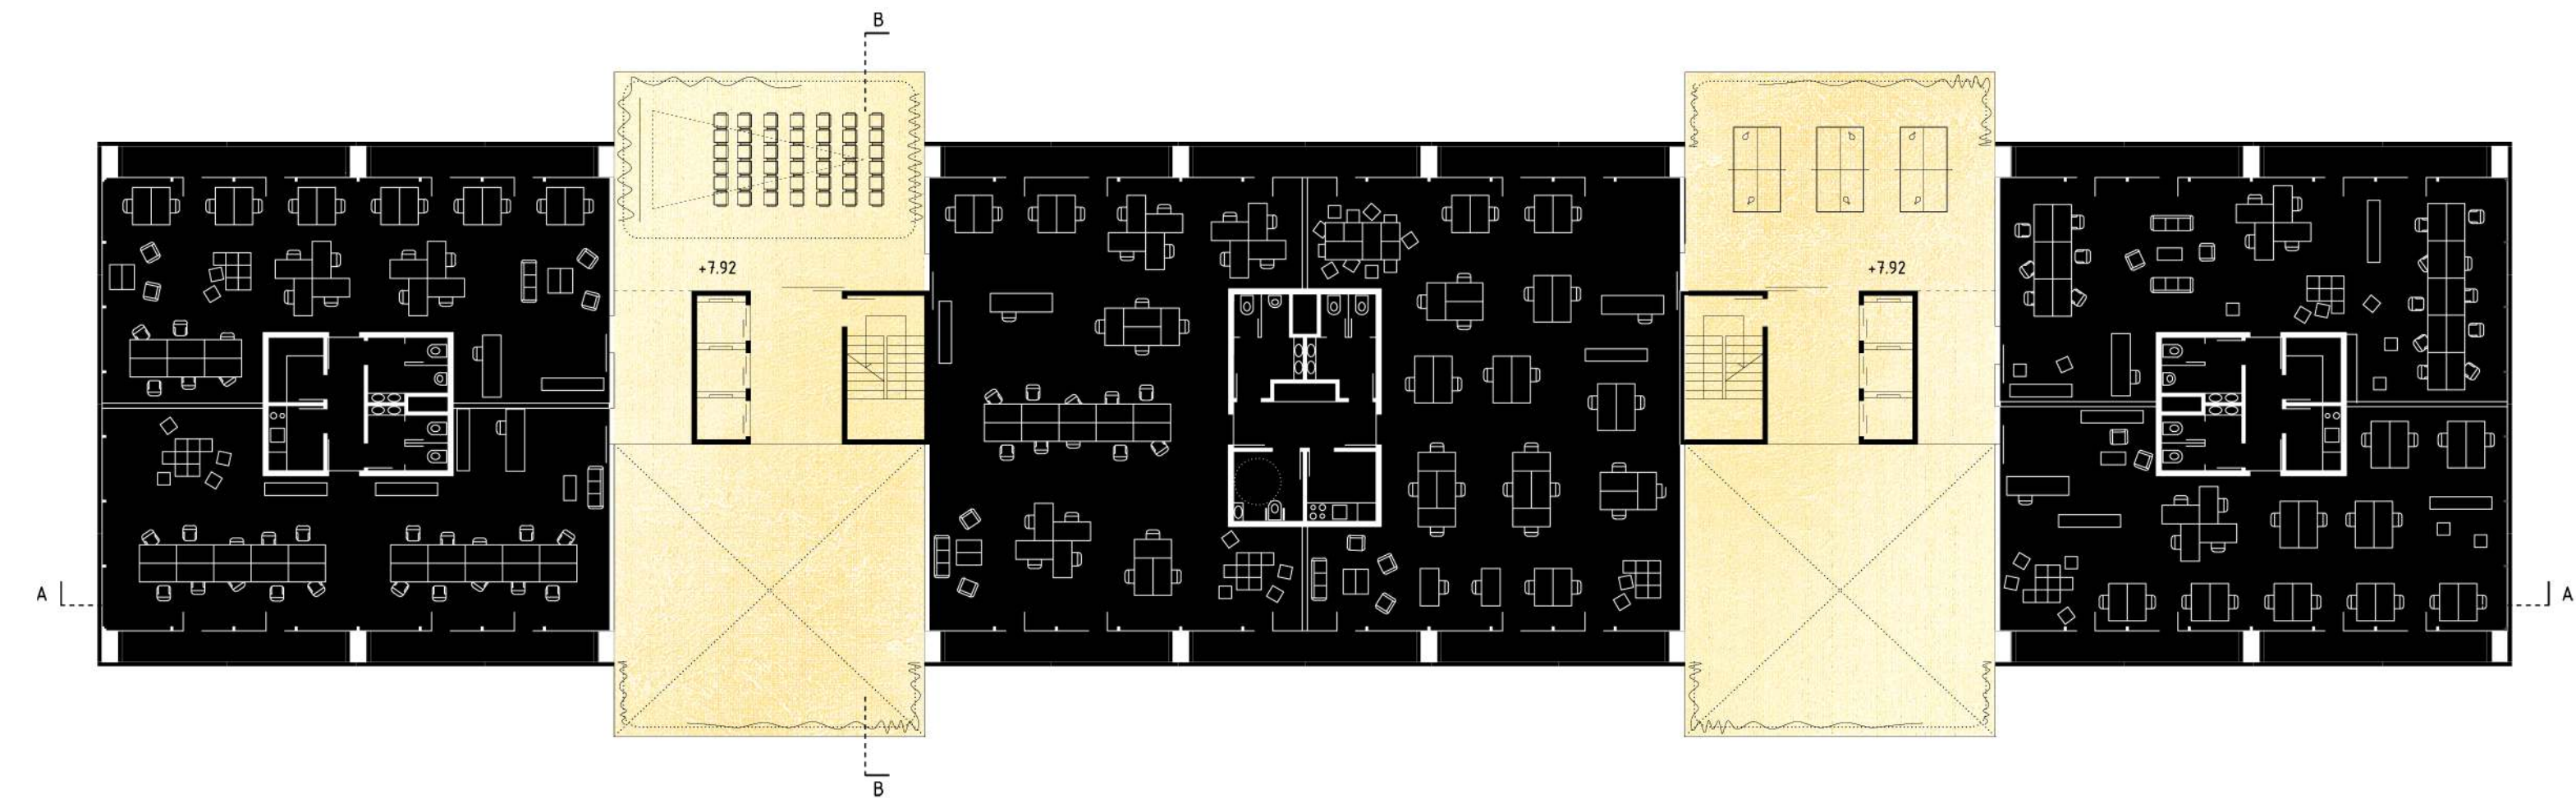


TLOCRT KARAKTERISTIČNOG KATA 2

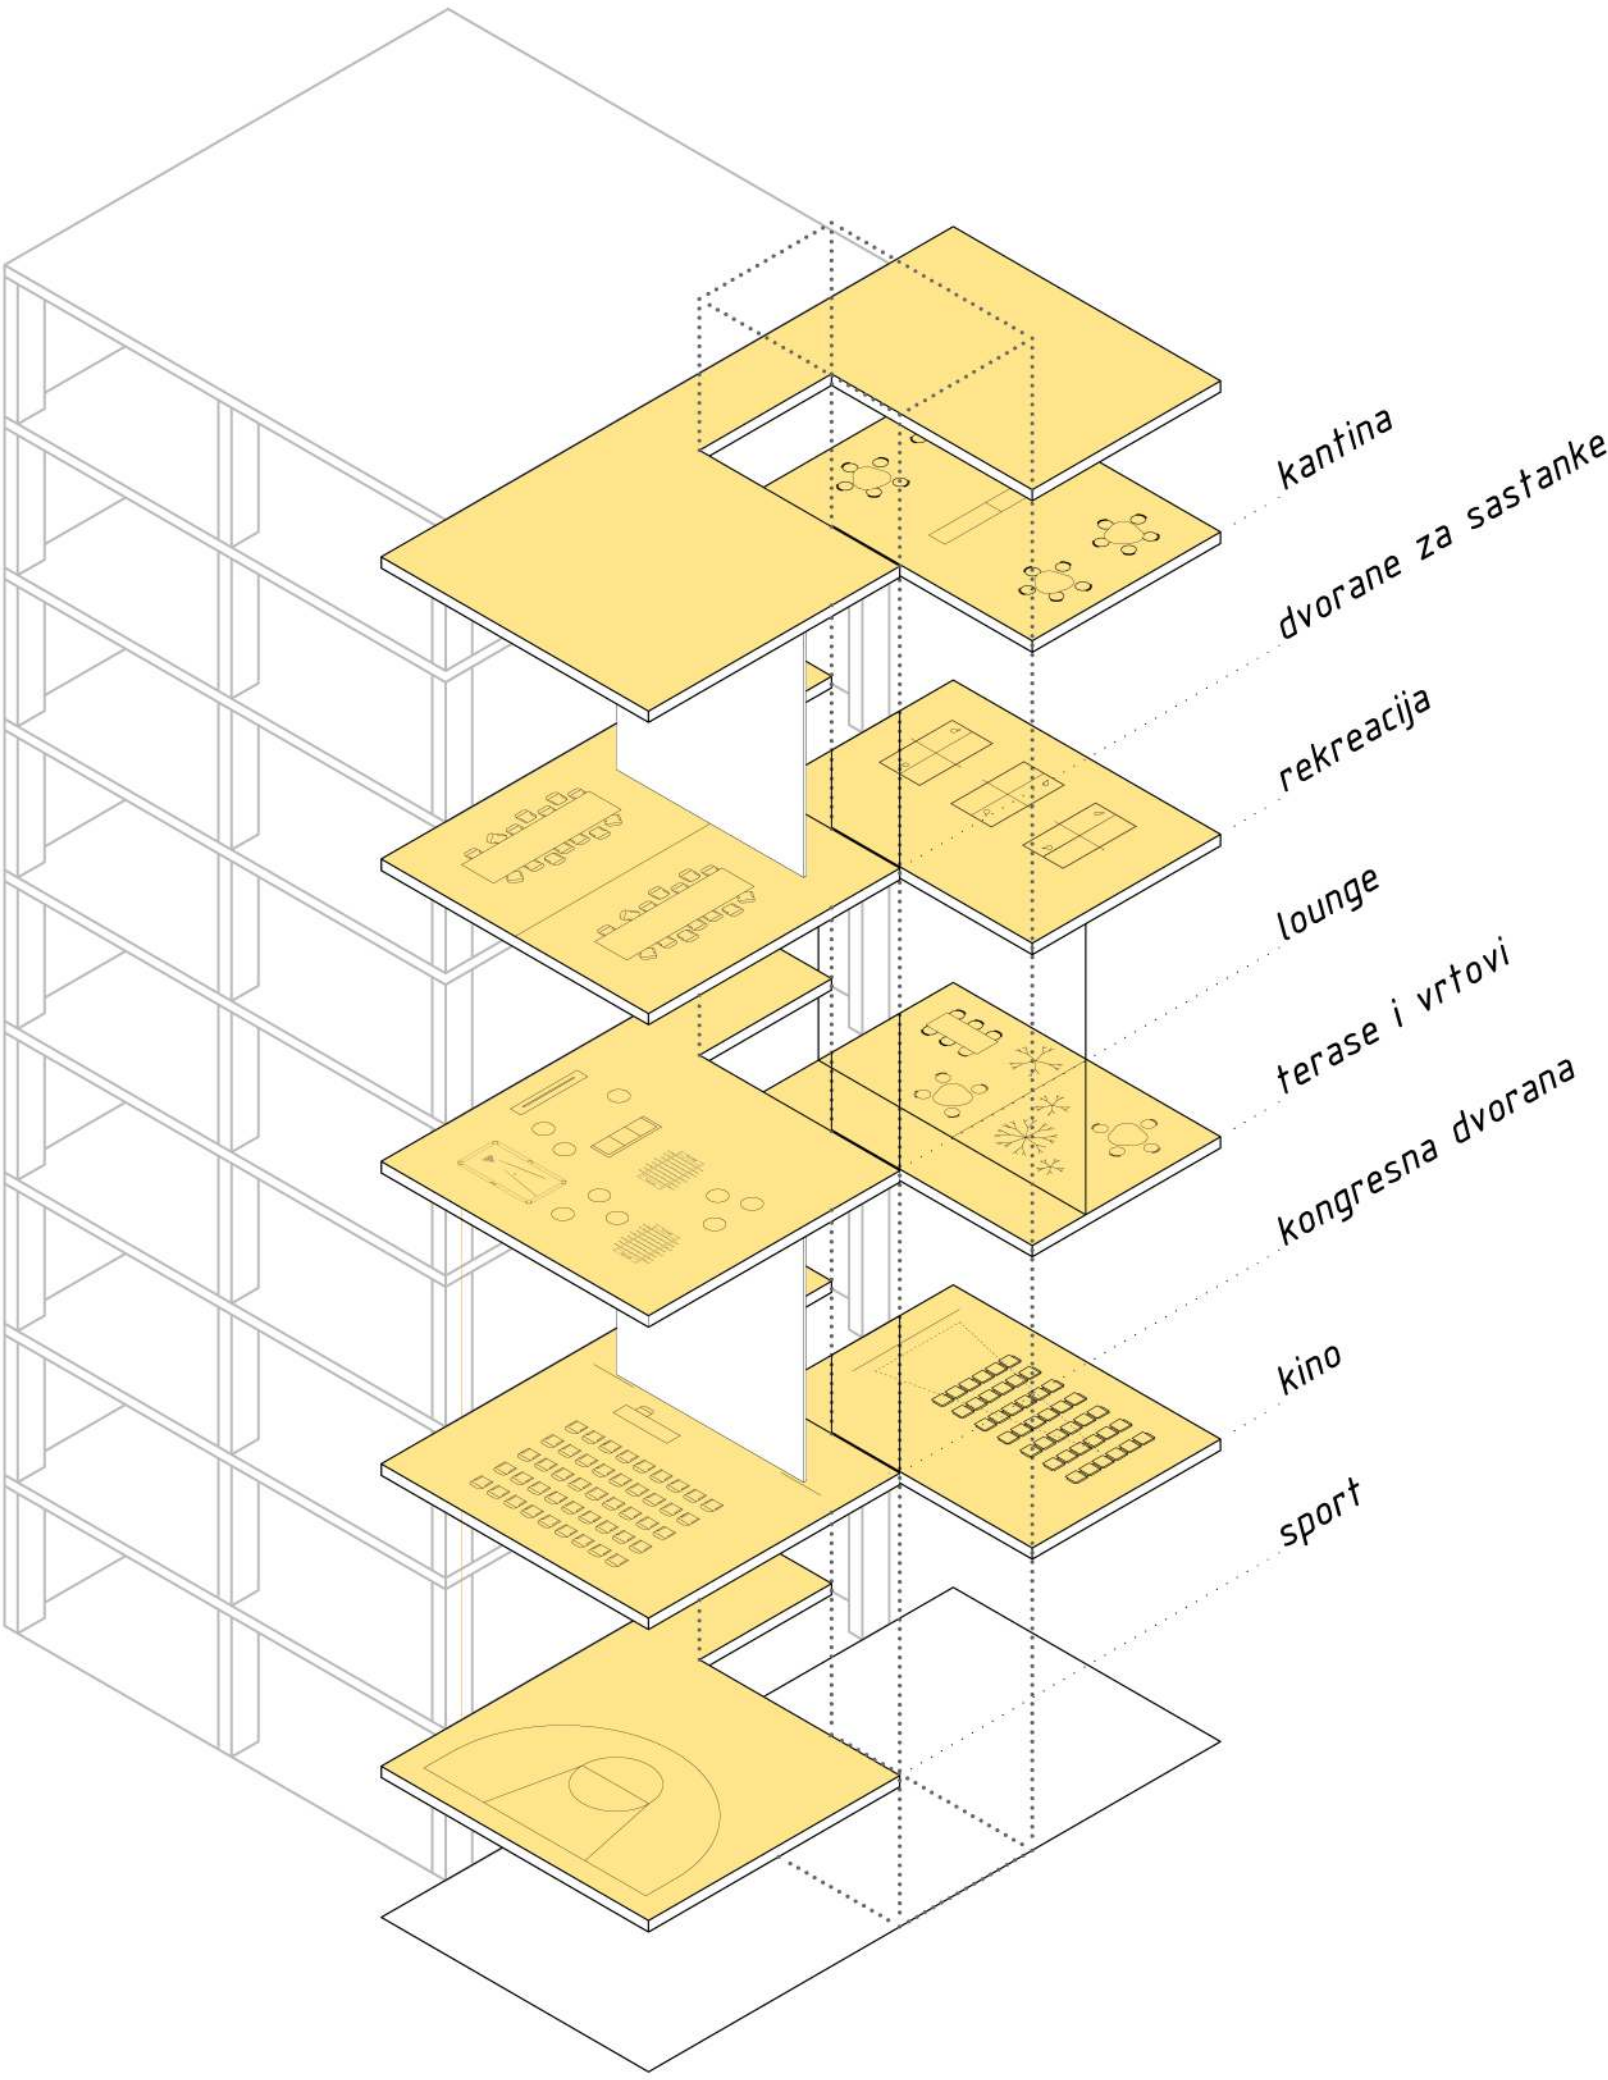

SCENARIJI KORIŠTENJA ZAJEDNIČKIH PROSTORA

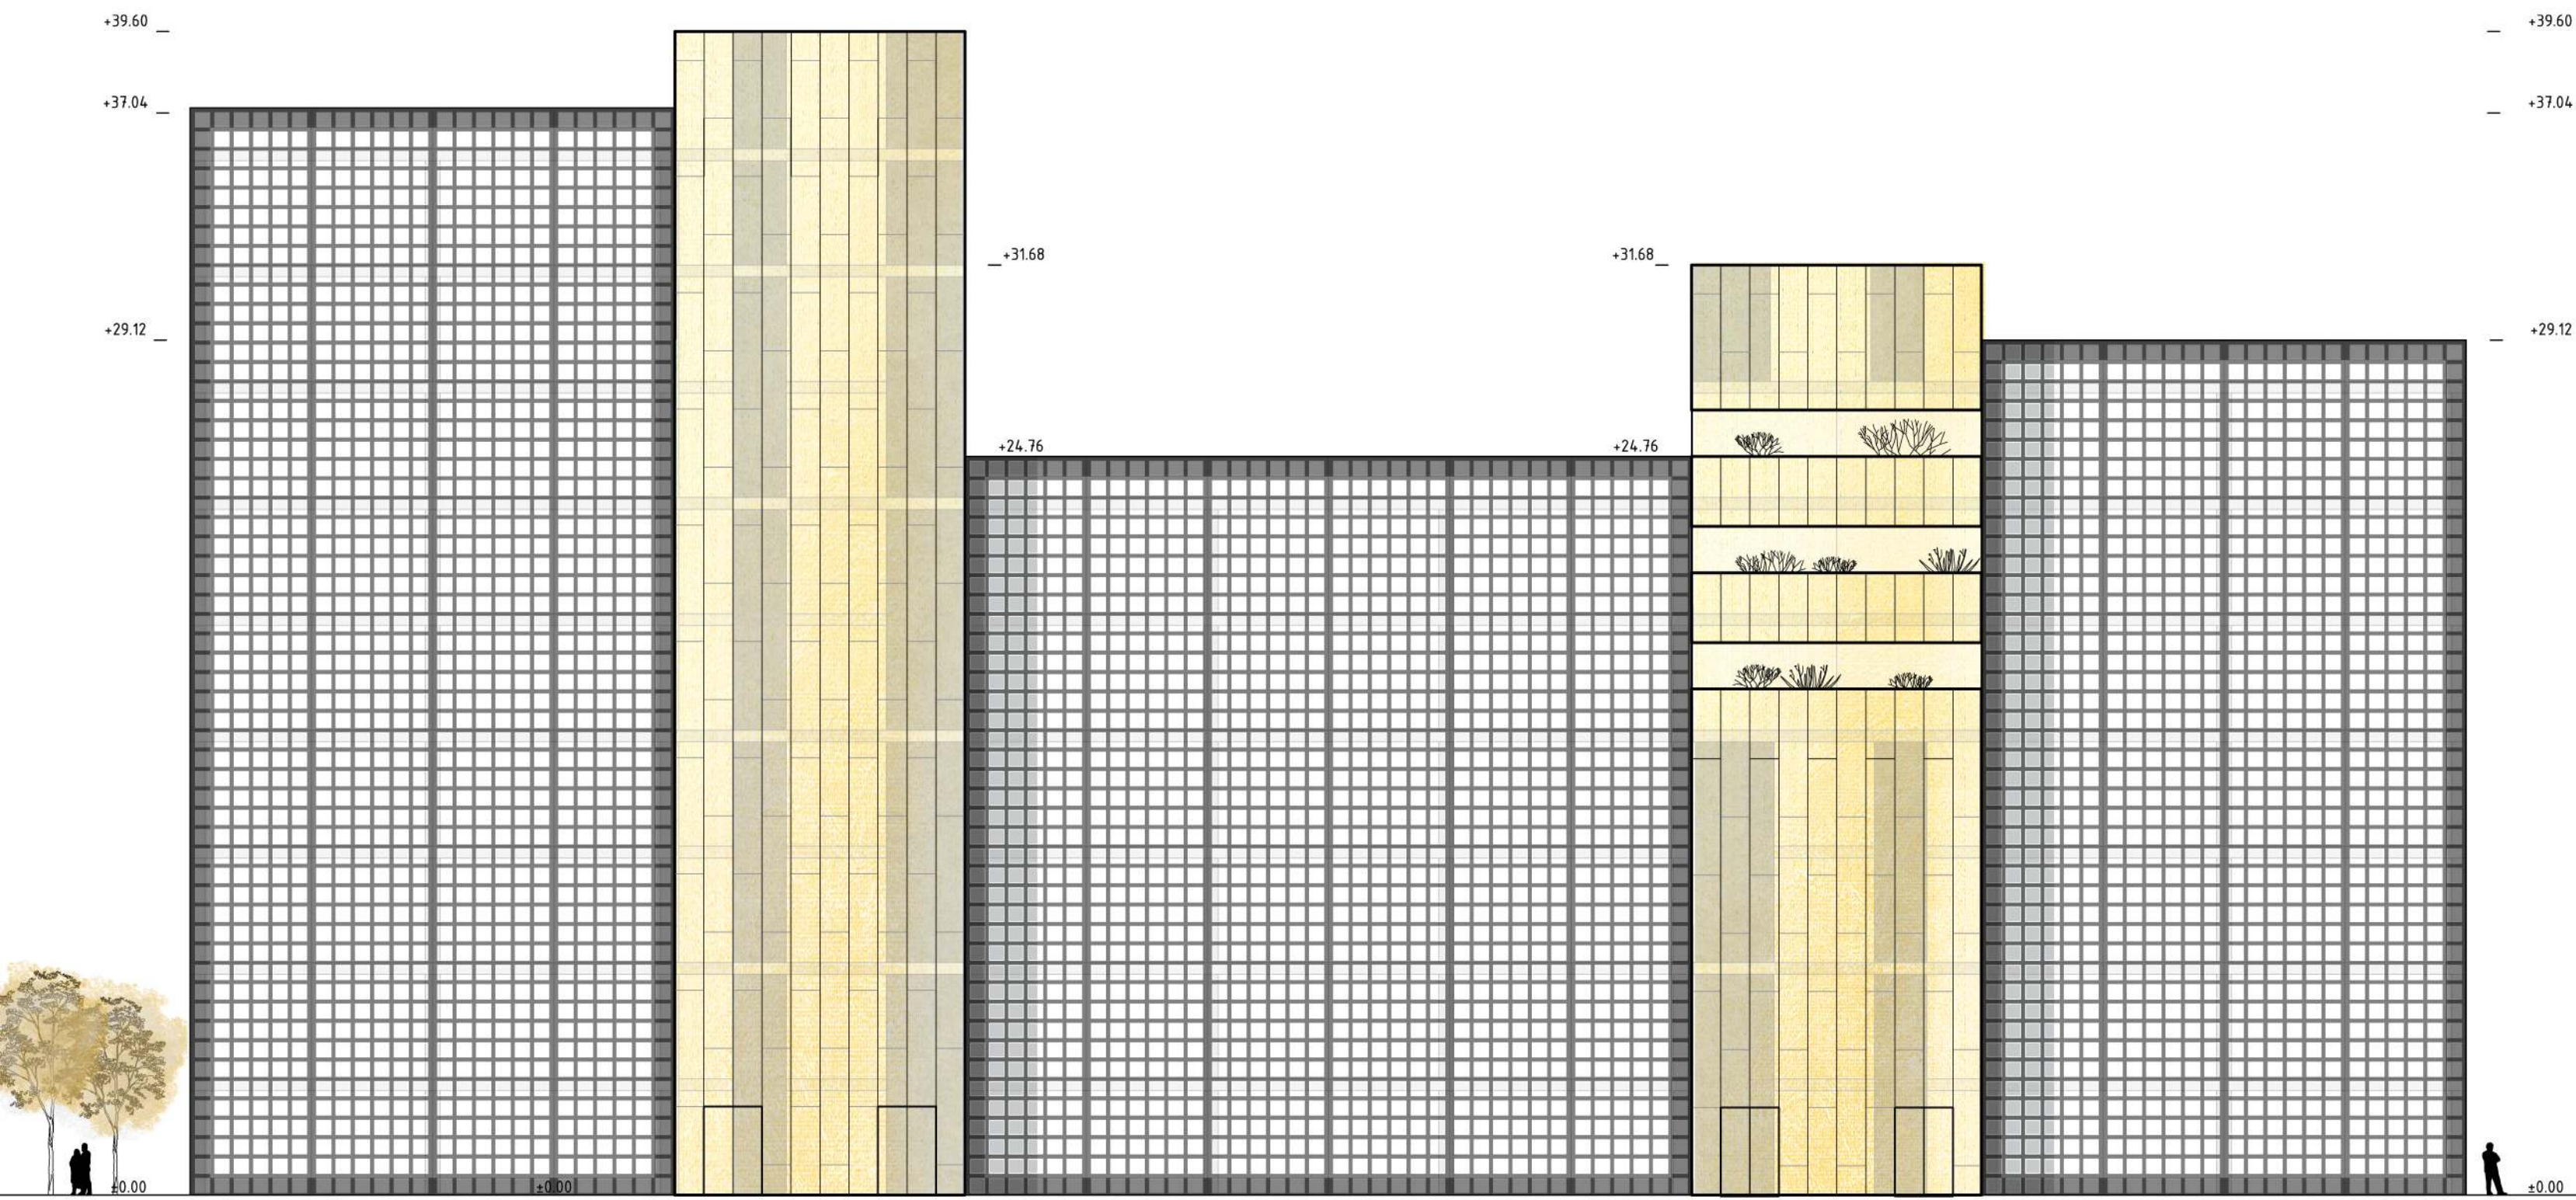

SJEVERNO PROČELJE

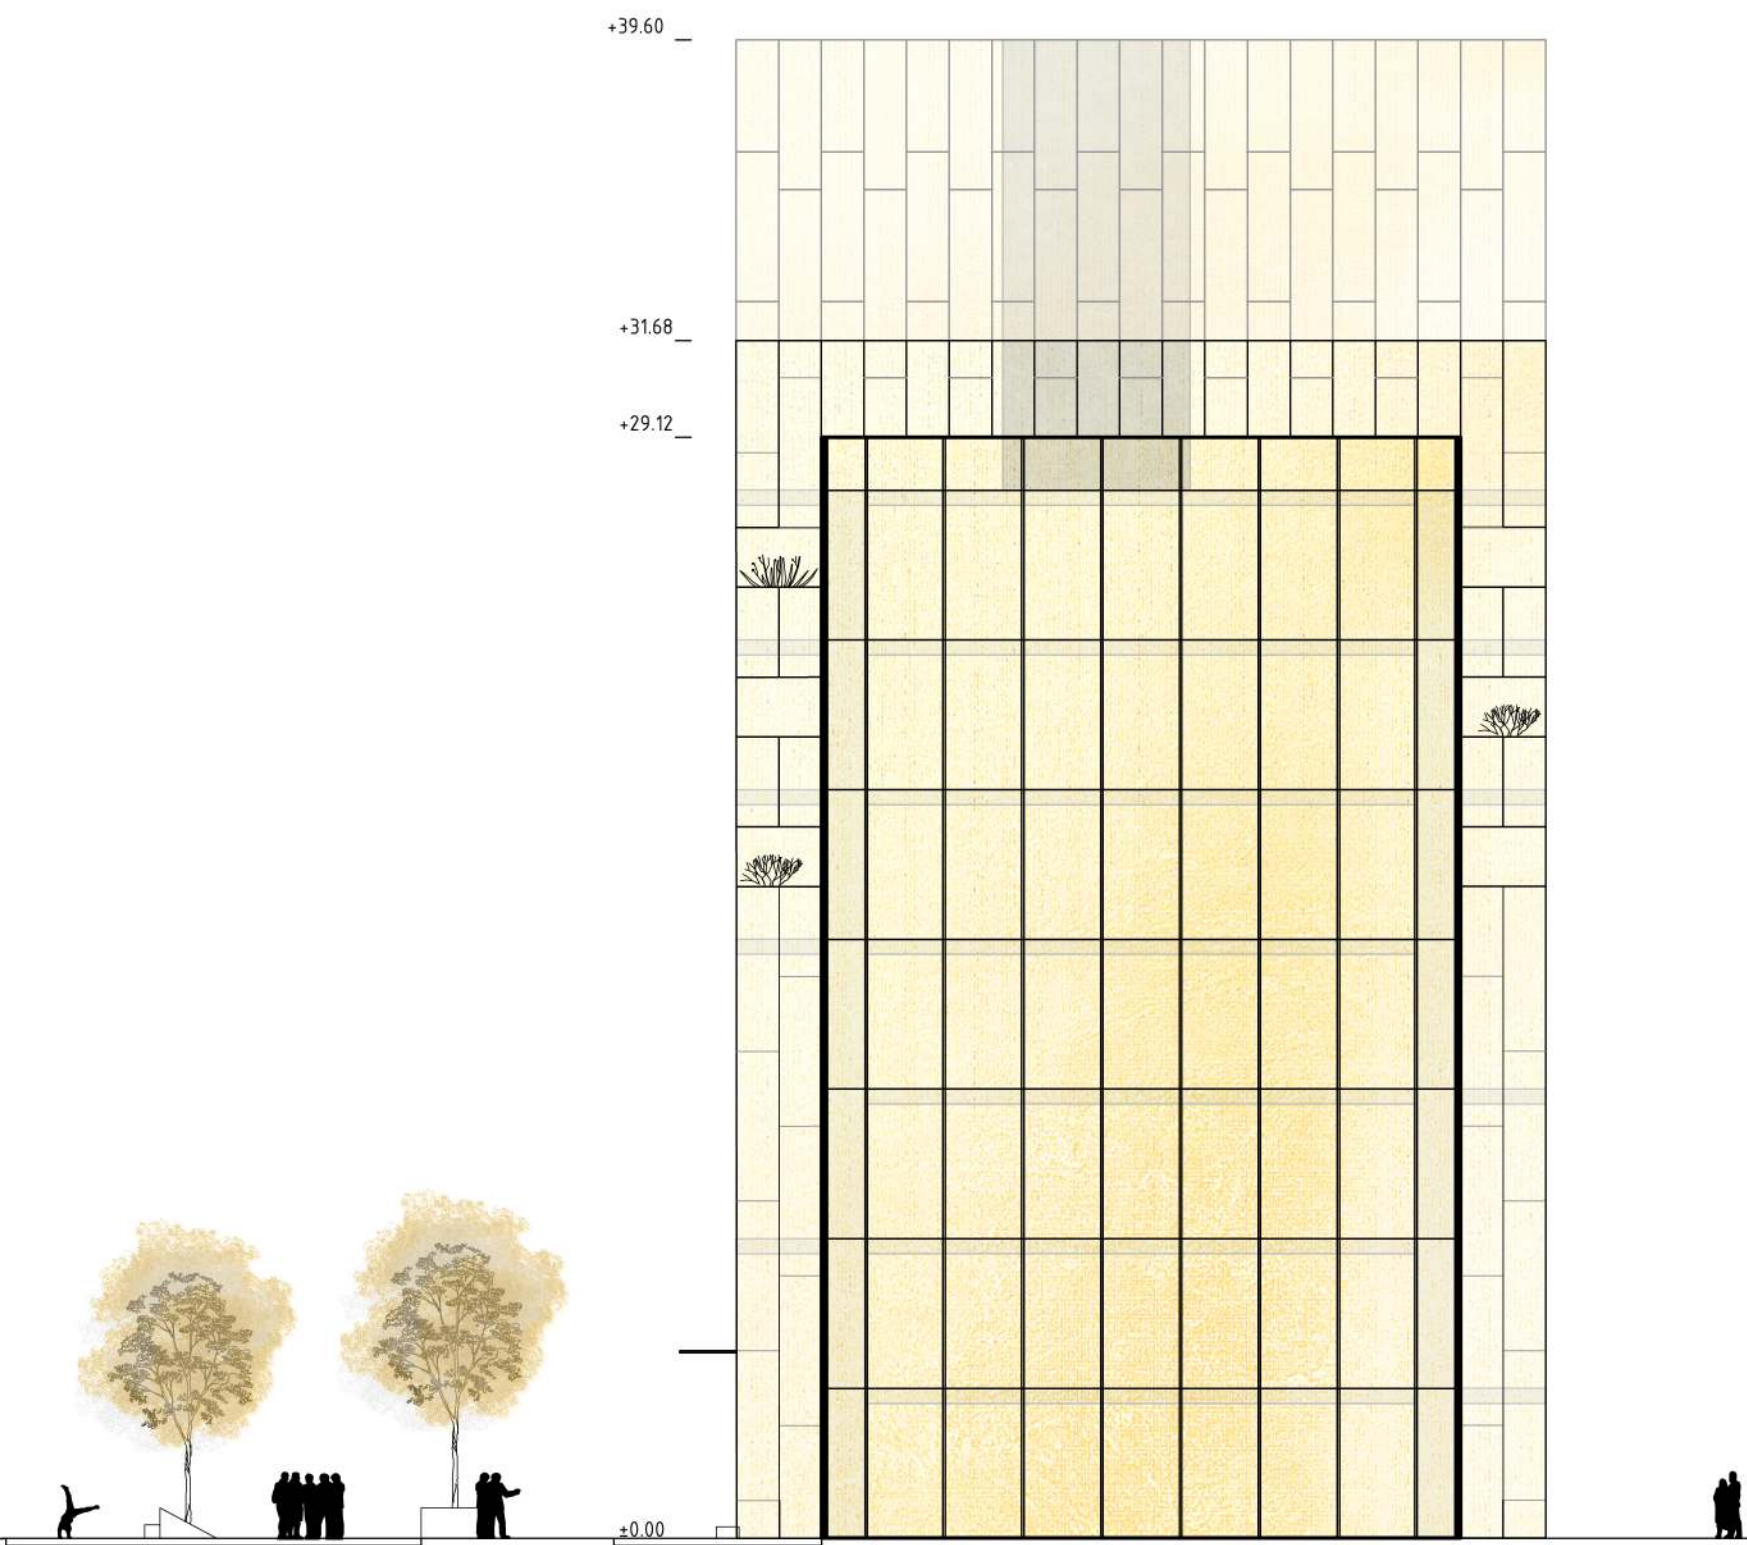

ZAPADNO PROČELJE

